





+918470930121 | www.abcbuildcon.in

LOCATION PLAN OF JMD PROJECTS

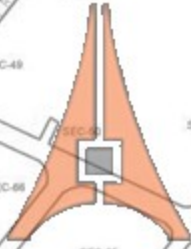

ABC
buildcon
Power of Growth

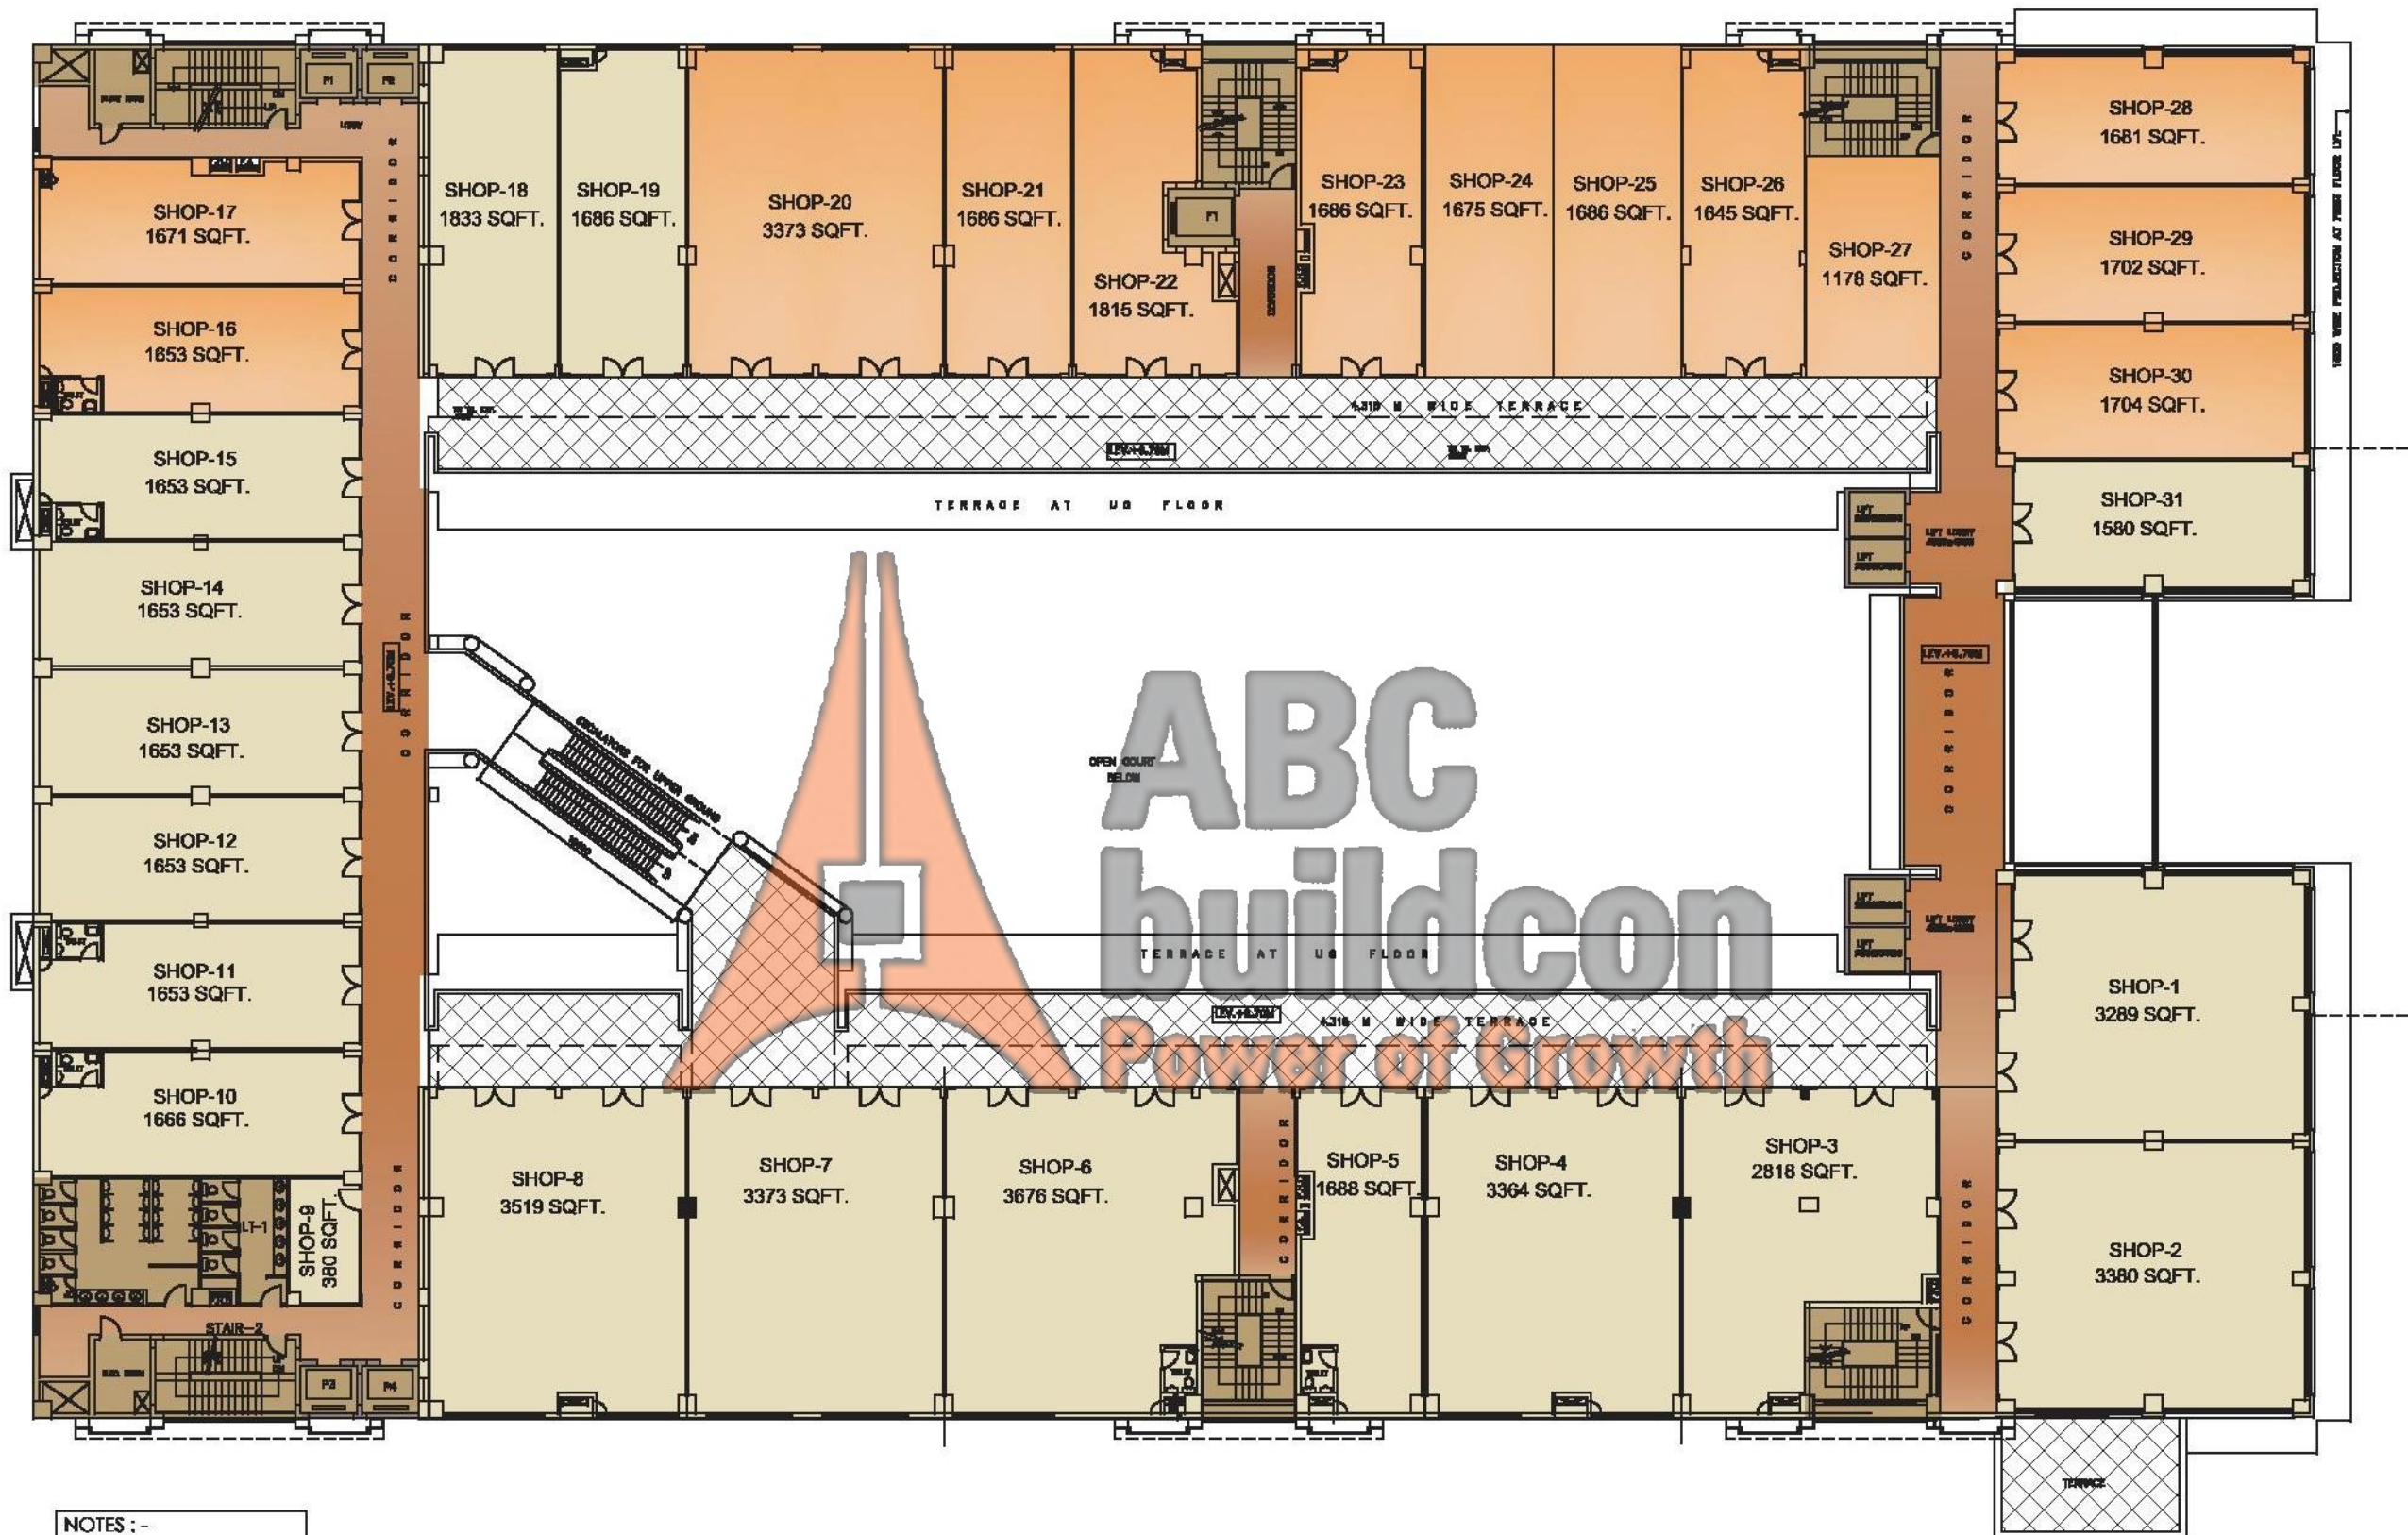


- NOTES :-
- JMD
 - LAND OWNER

TOTAL SUPER AREA = 63671.00 SQ.FT.

PROJECT NAME:-
**THE REGENT,
 M. G. ROAD, GURGAON**

CLIENT:-

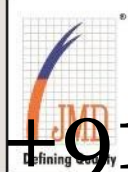

DRAWING NAME:-

FIRST FLOOR PLAN


NORTH:-



ARCHITECTS :


**PRADEEP SHARMA
 ARCHITECTS PVT. LTD.**

+918470930121 | www.abcbuildcon.in

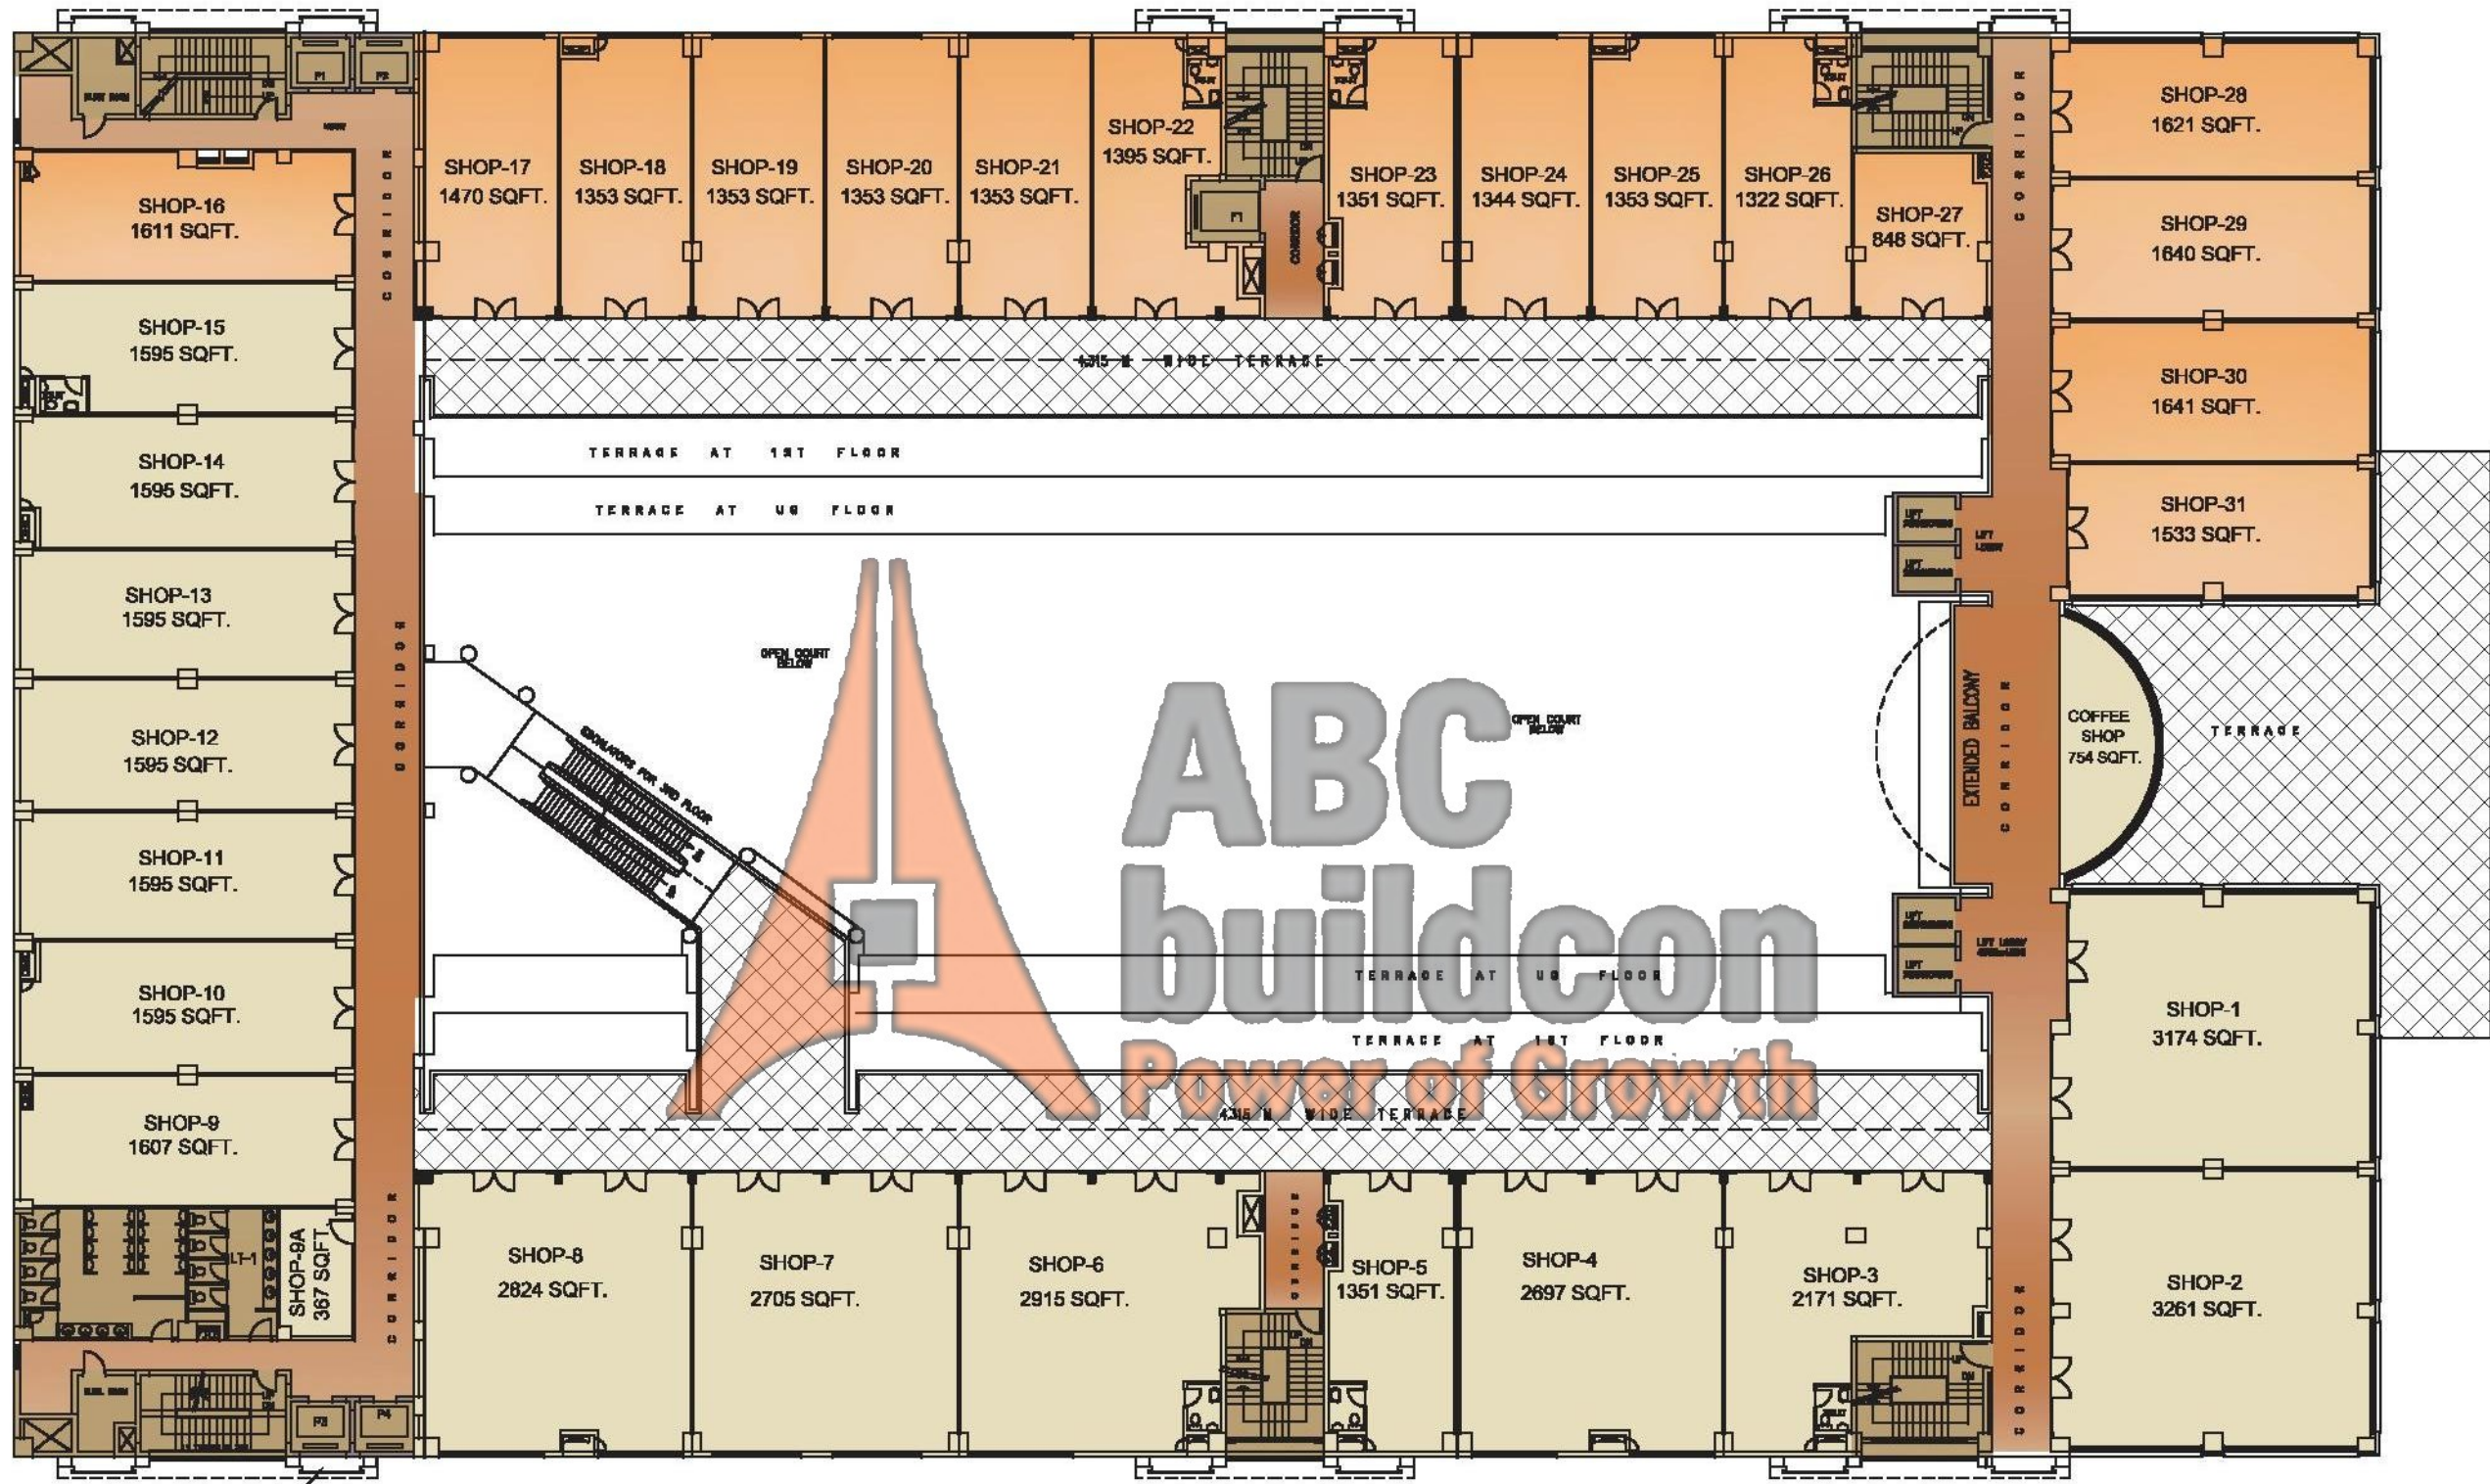

- NOTES :-
- JMD
 - LAND OWNER

TOTAL SUPER AREA = 55950.00 SQ.FT.

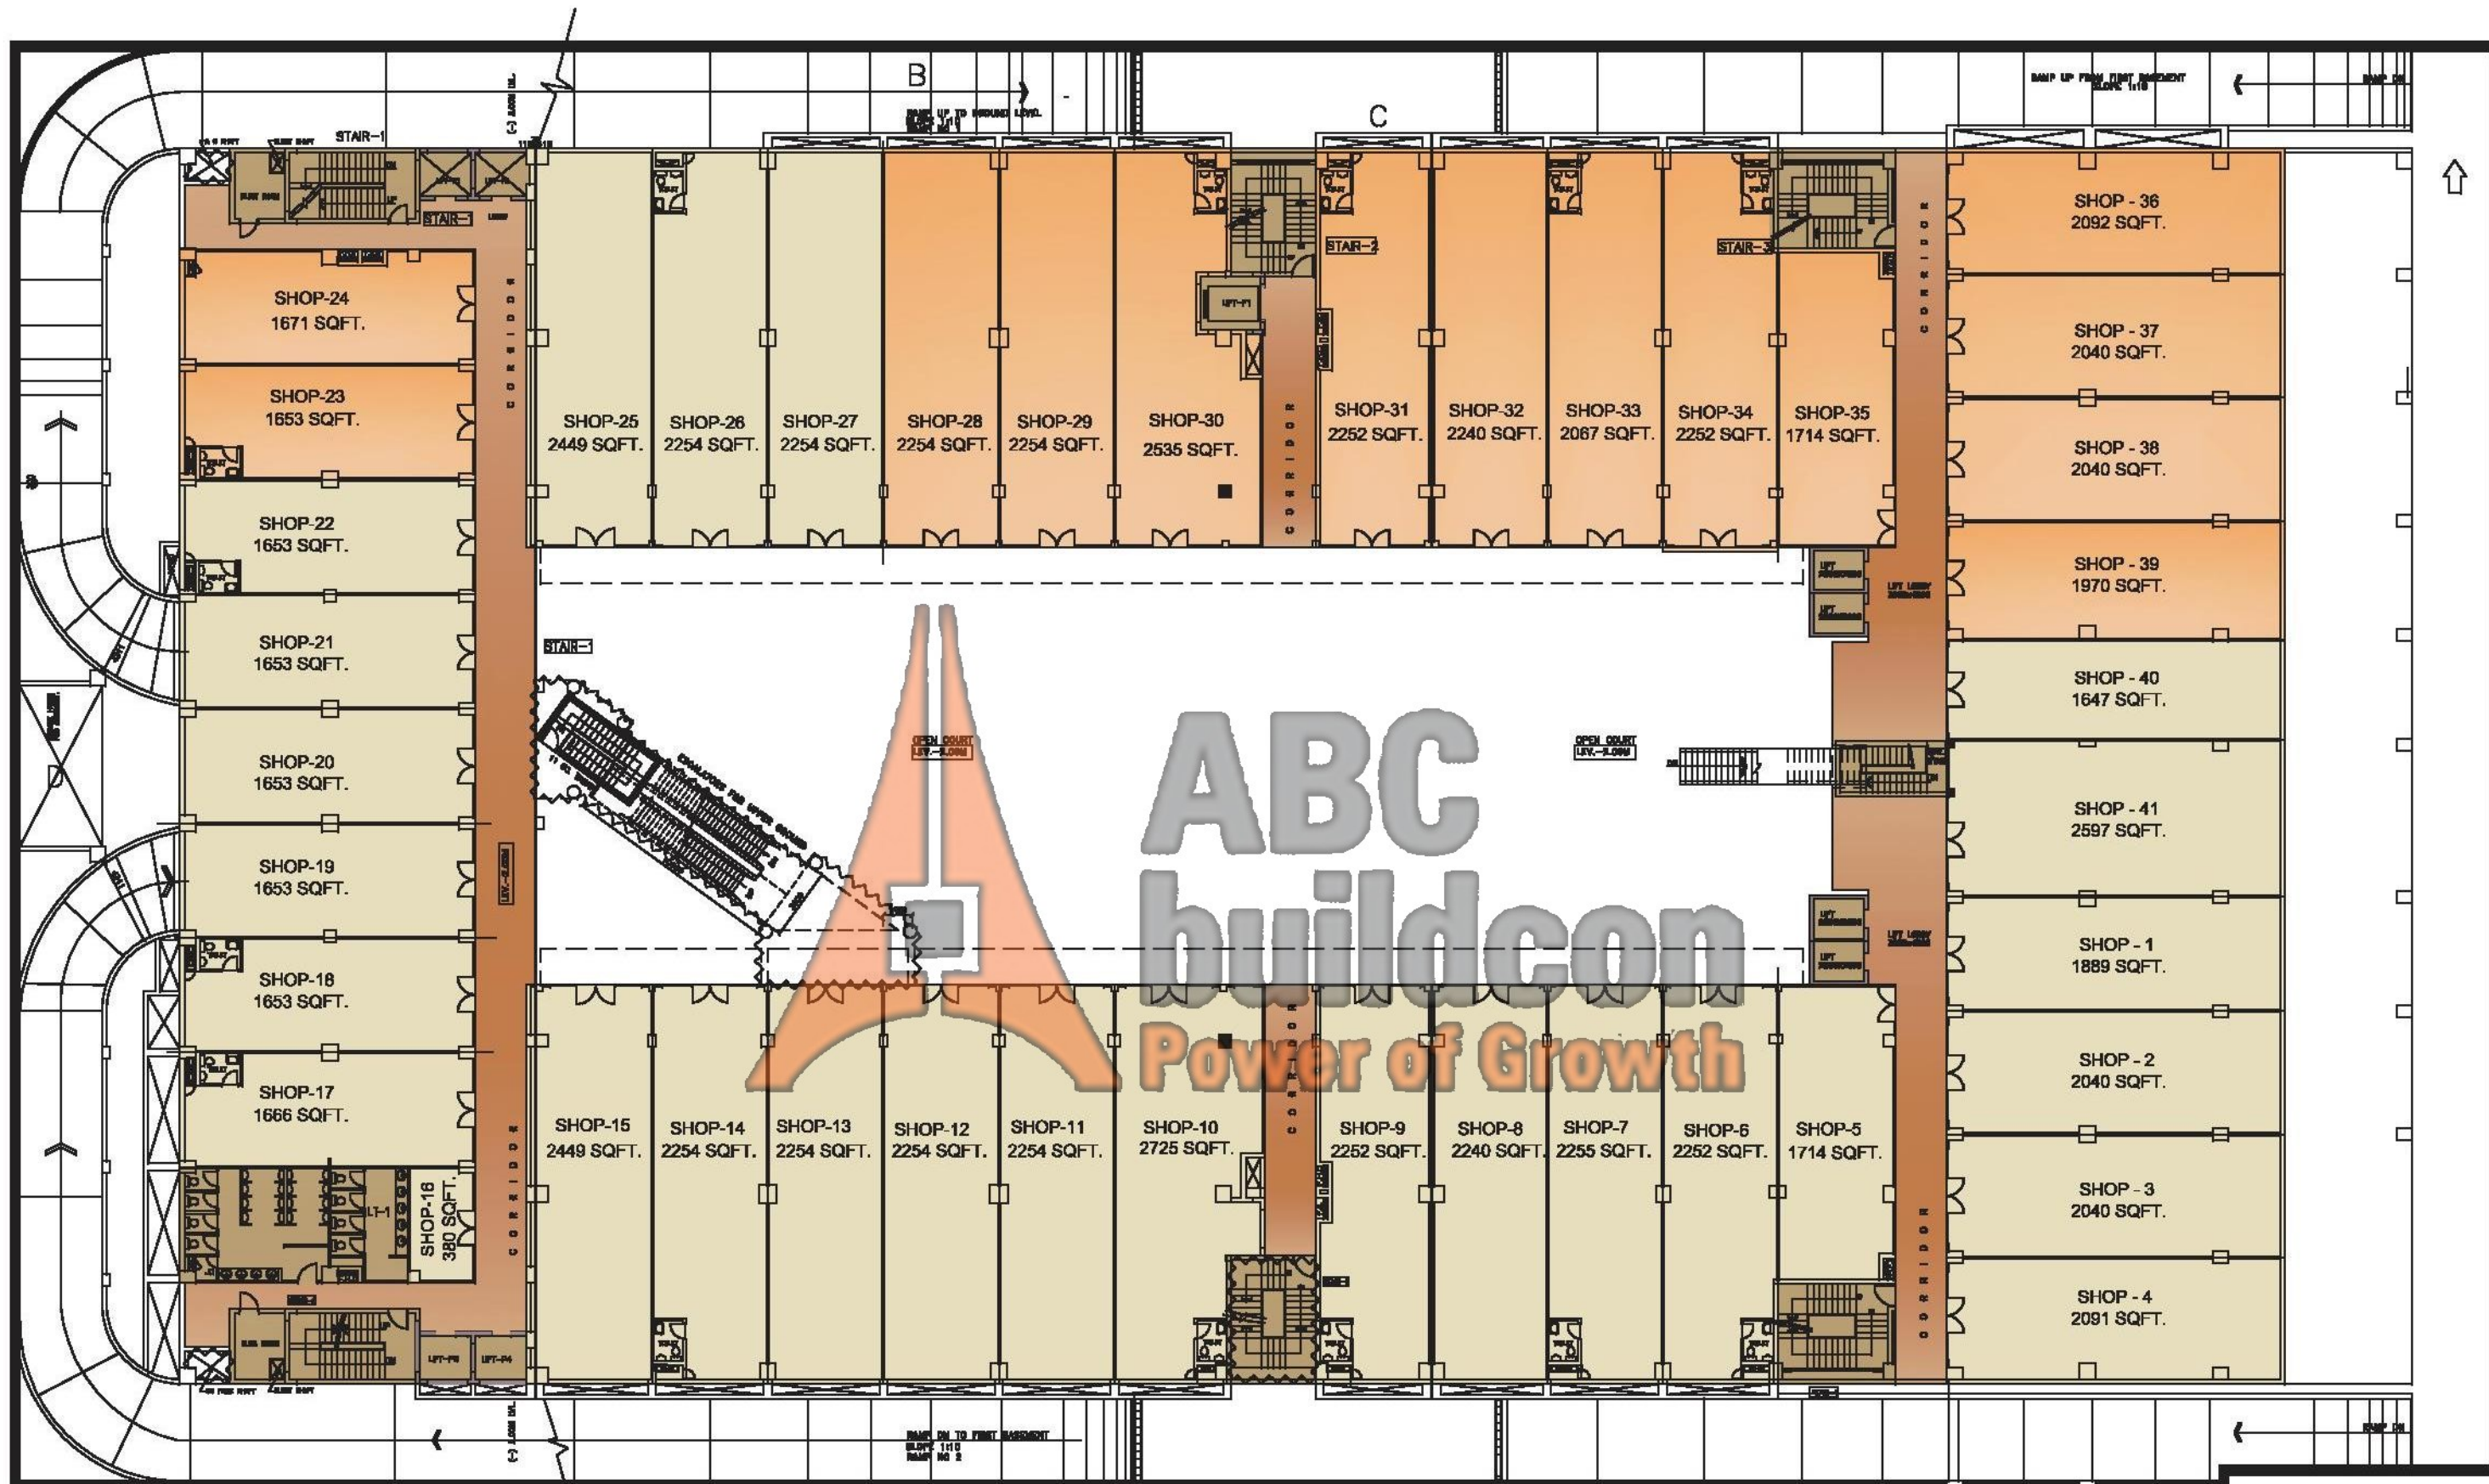


- NOTES :-
- JMD
 - LAND OWNER

TOTAL SUPER AREA = 83509 SQ.FT.

PROJECT NAME:- THE REGENT, M. G. ROAD, GURGAON	CLIENT:-		DRAWING NAME:- ATRIUM FLOOR PLAN	NORTH:- 	ARCHITECTS : PRADEEP SHARMA ARCHITECTS PVT. LTD.
+918470930121 www.abcbuildcon.in					

6.0 M. WIDE DRIVEWAY

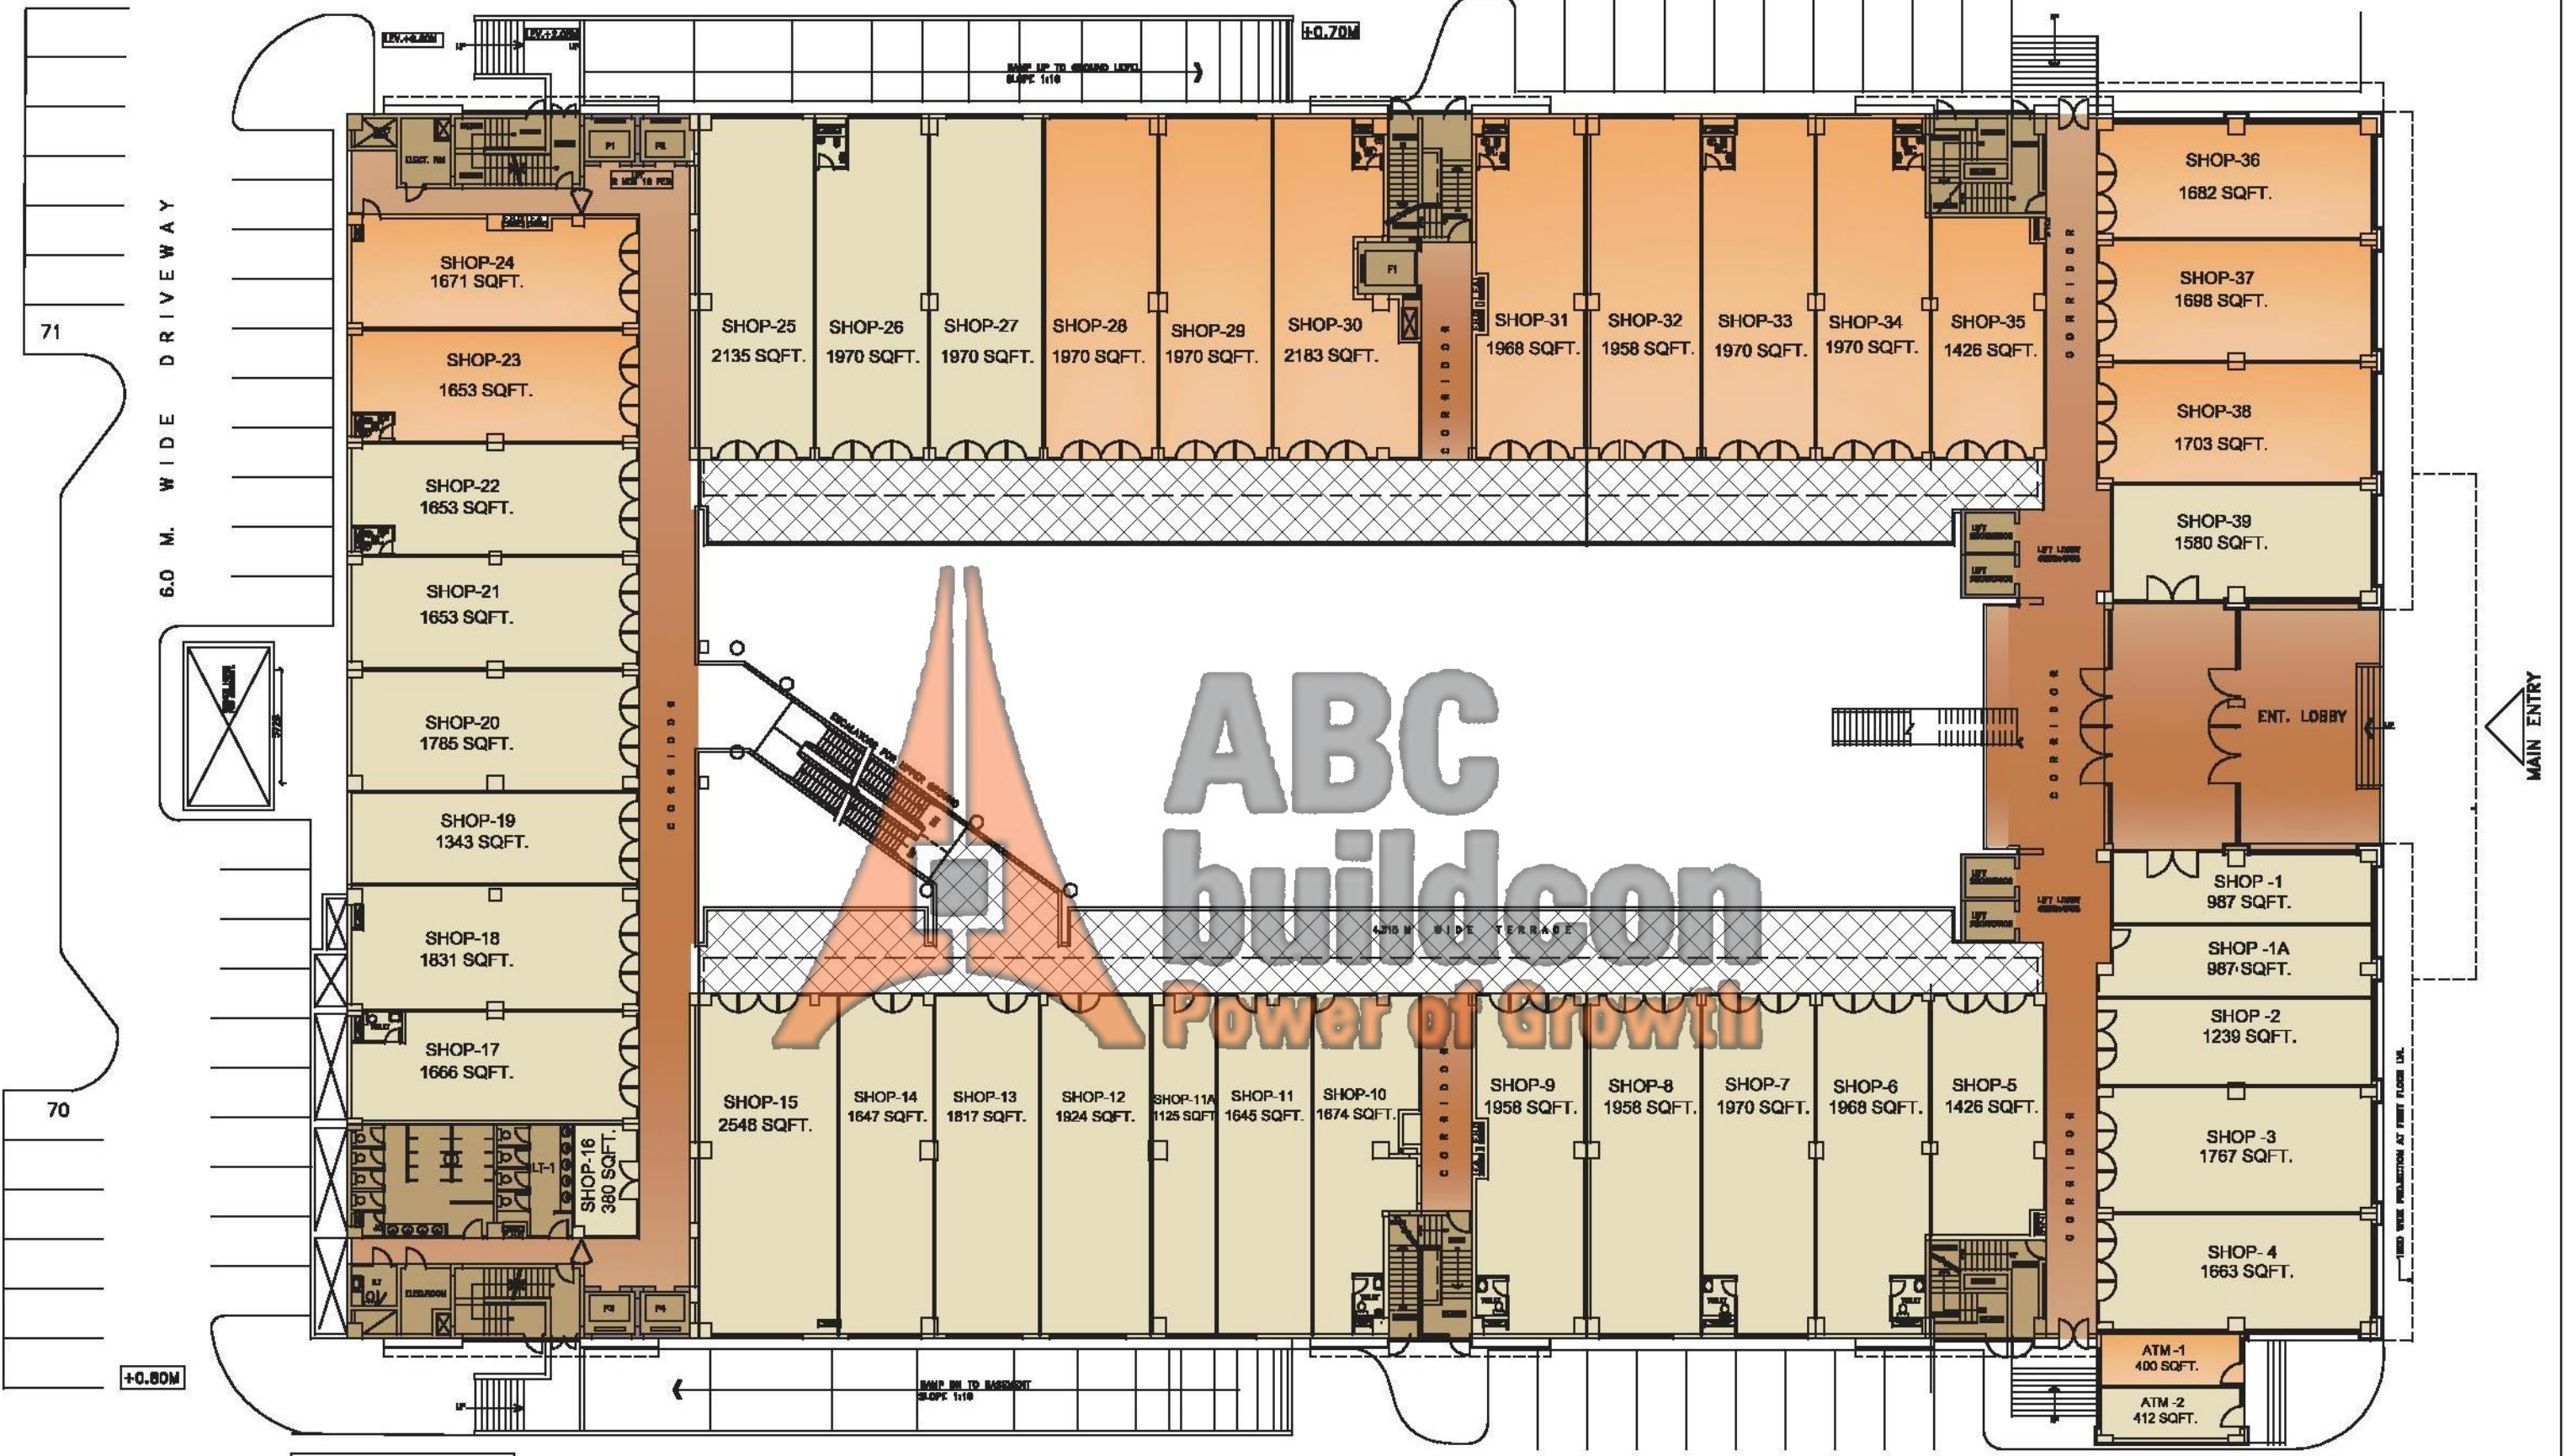

- NOTES :-
- JMD
 - LAND OWNER

TOTAL SUPER AREA = 70903.00 SQ.FT.

PROJECT NAME:-
**THE REGENT,
 M. G. ROAD, GURGAON**

CLIENT:-




DRAWING NAME:-
GROUND FLOOR PLAN

NORTH:-




ARCHITECTS :
**PRADEEP SHARMA
 ARCHITECTS PVT. LTD.**

+918470930121 | www.abcbuildcon.in

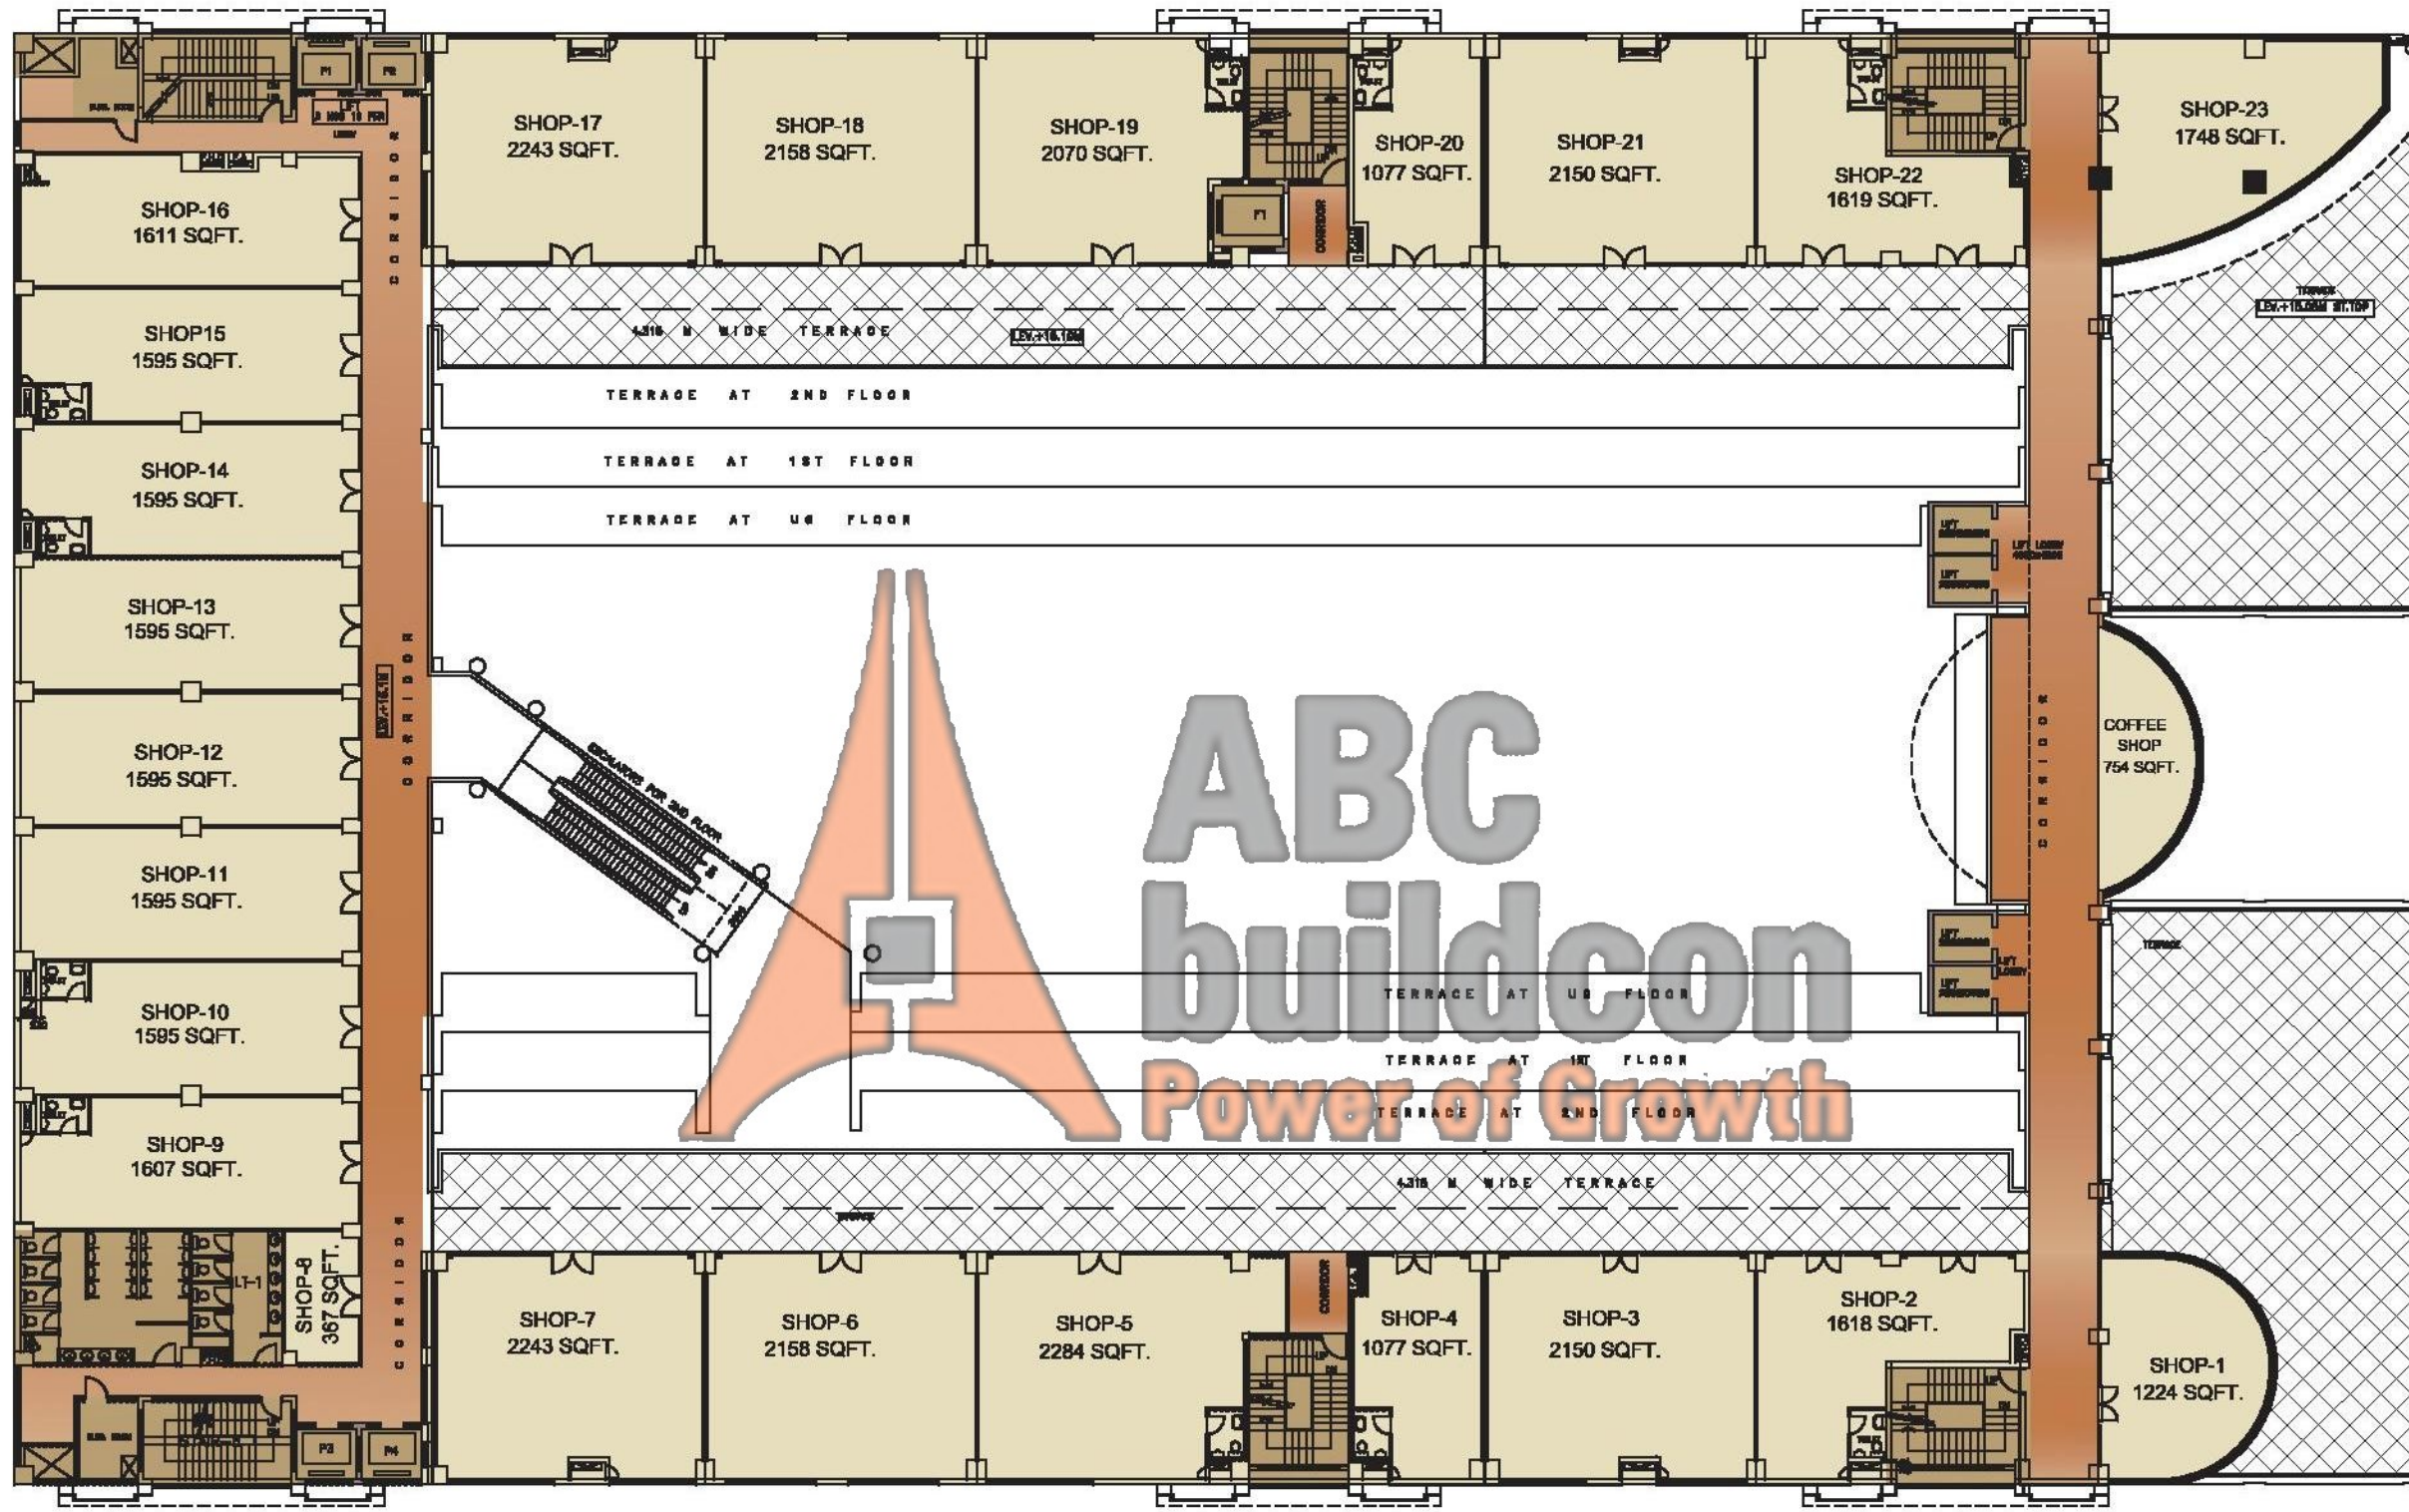

- NOTES :-
- JMD
 - LAND OWNER

TOTAL SUPER AREA = 39728 SQ.FT.

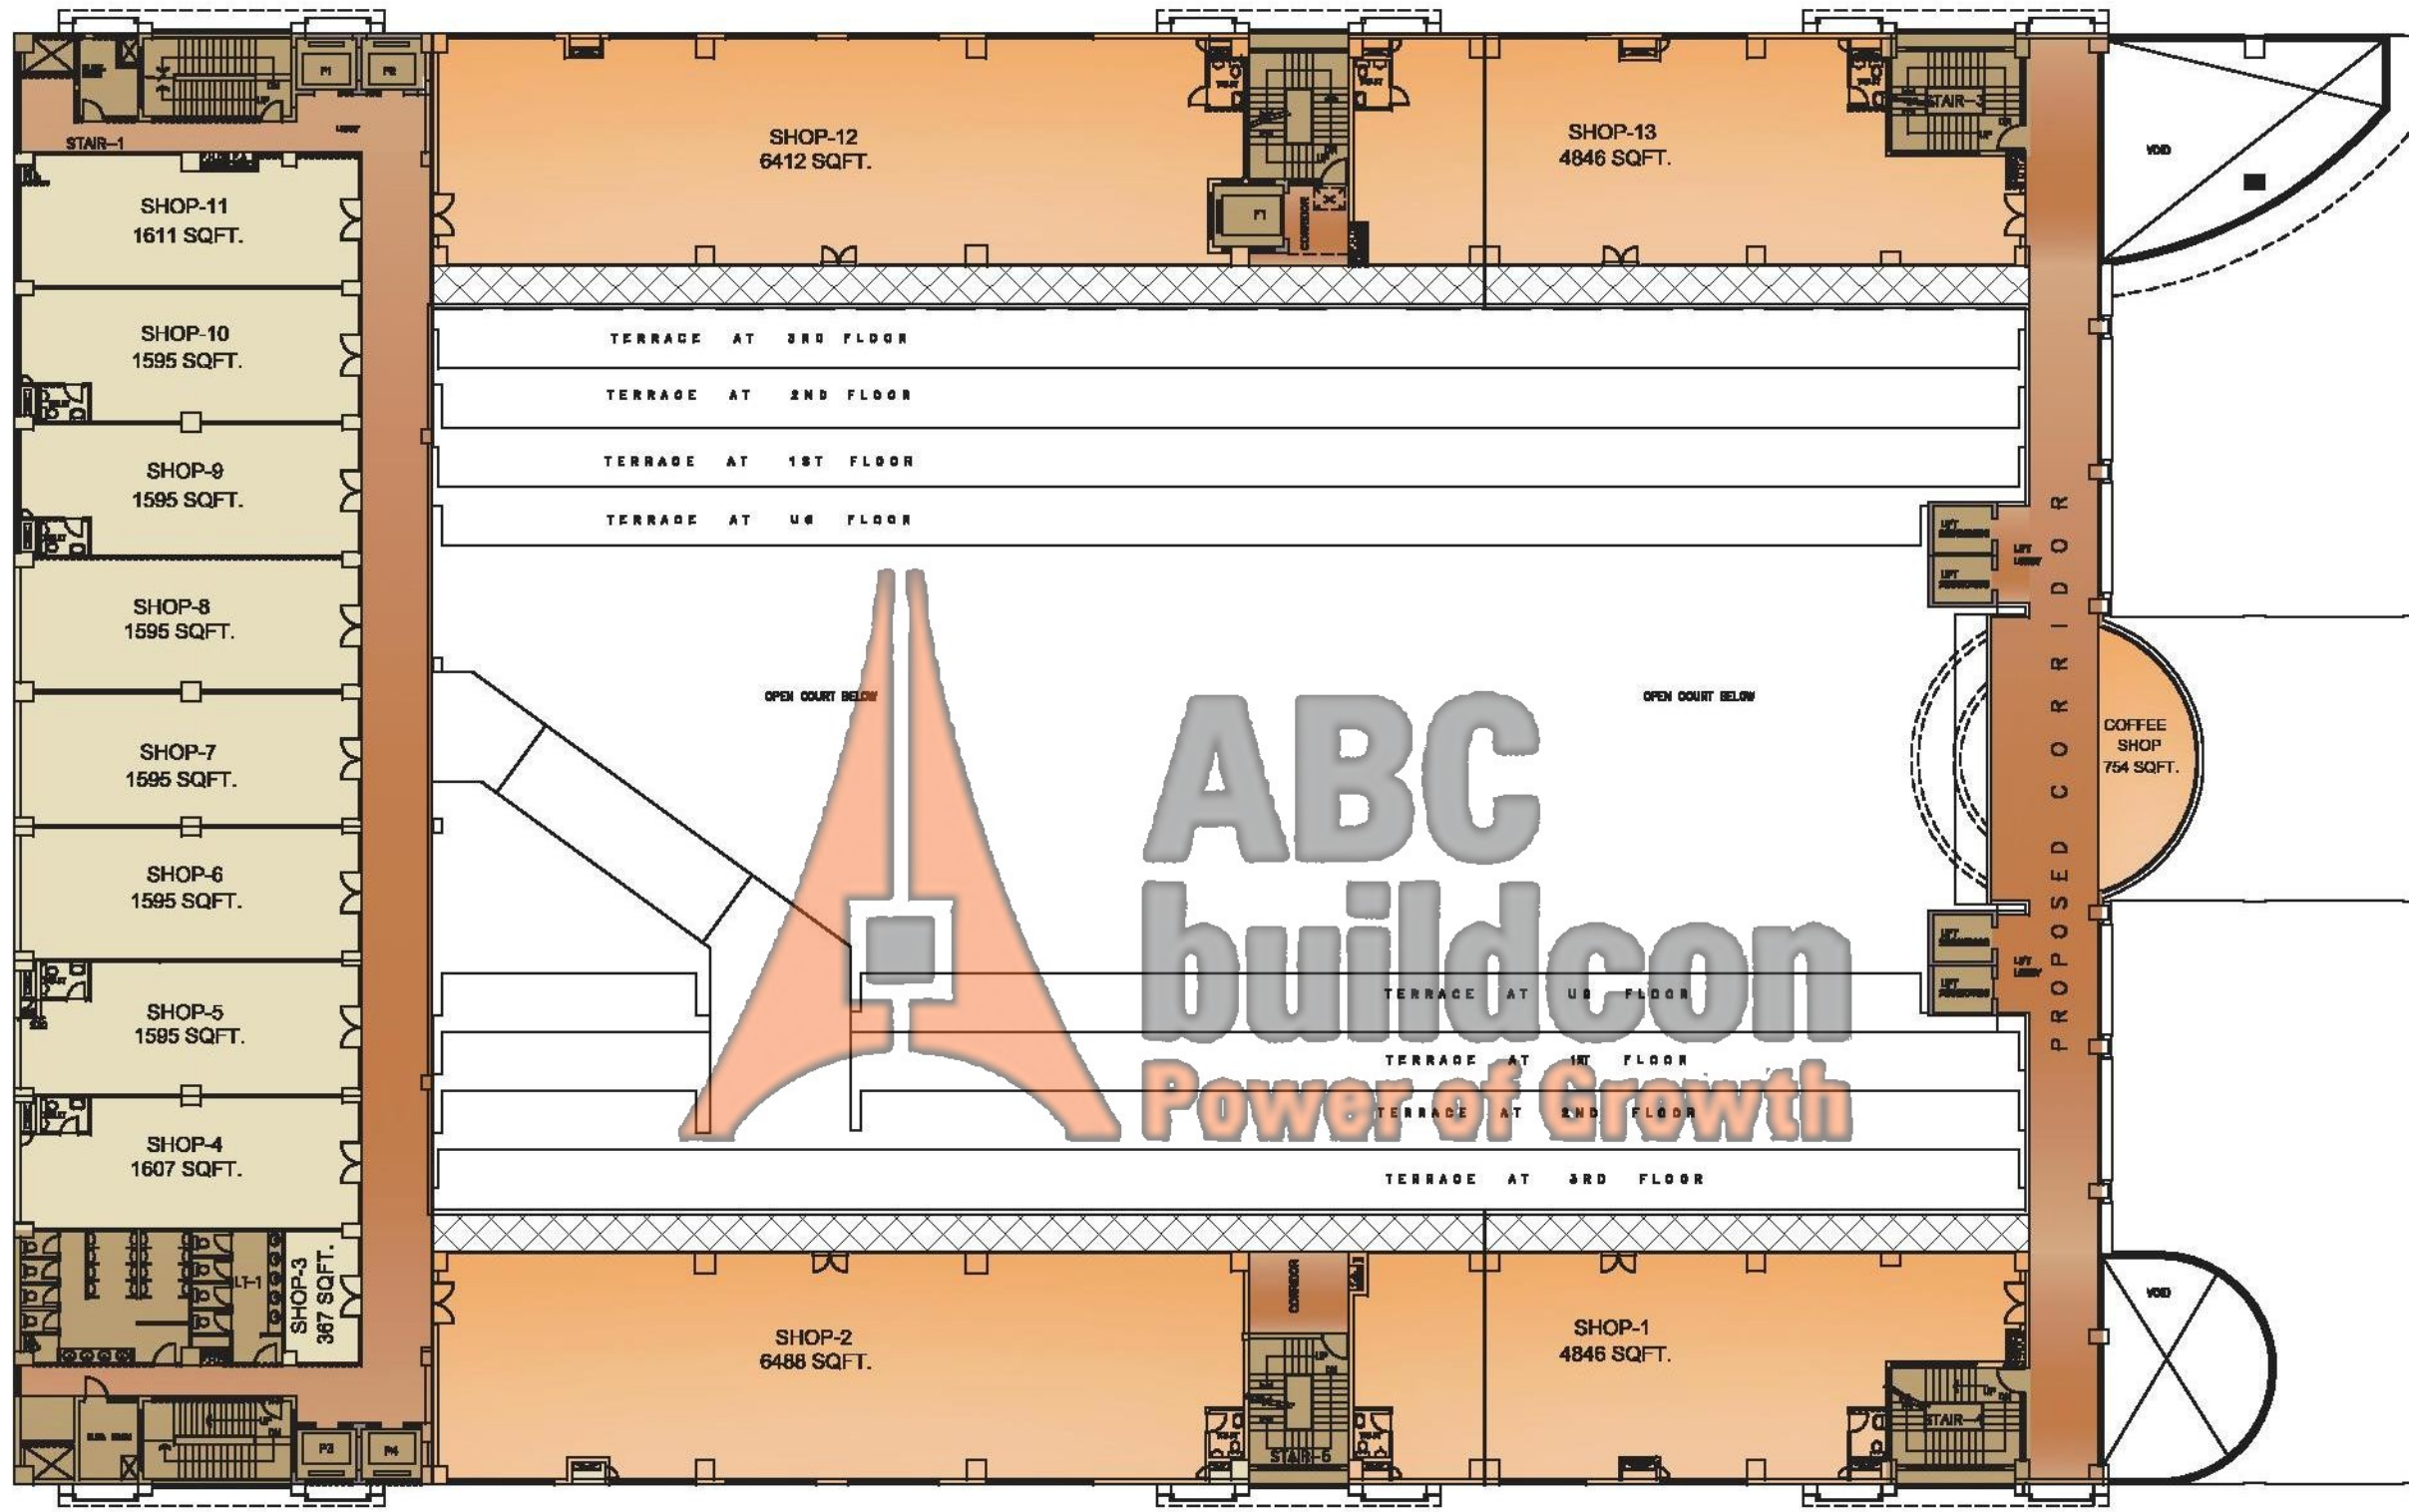

- NOTES :-
- JMD
 - LAND OWNER

TOTAL SUPER AREA = 36501 SQ.FT.



ABC
Buildcon
Power of Growth

+918470930121 | www.abcbuildcon.in