


SECTOR 22, GURGAON
RESIDENTIAL APARTMENTS

www.abcbuildcon.in | +918470930121

CREACIONS AMBIENCE
SECTOR-22, GURGAON
LOCATION MAP

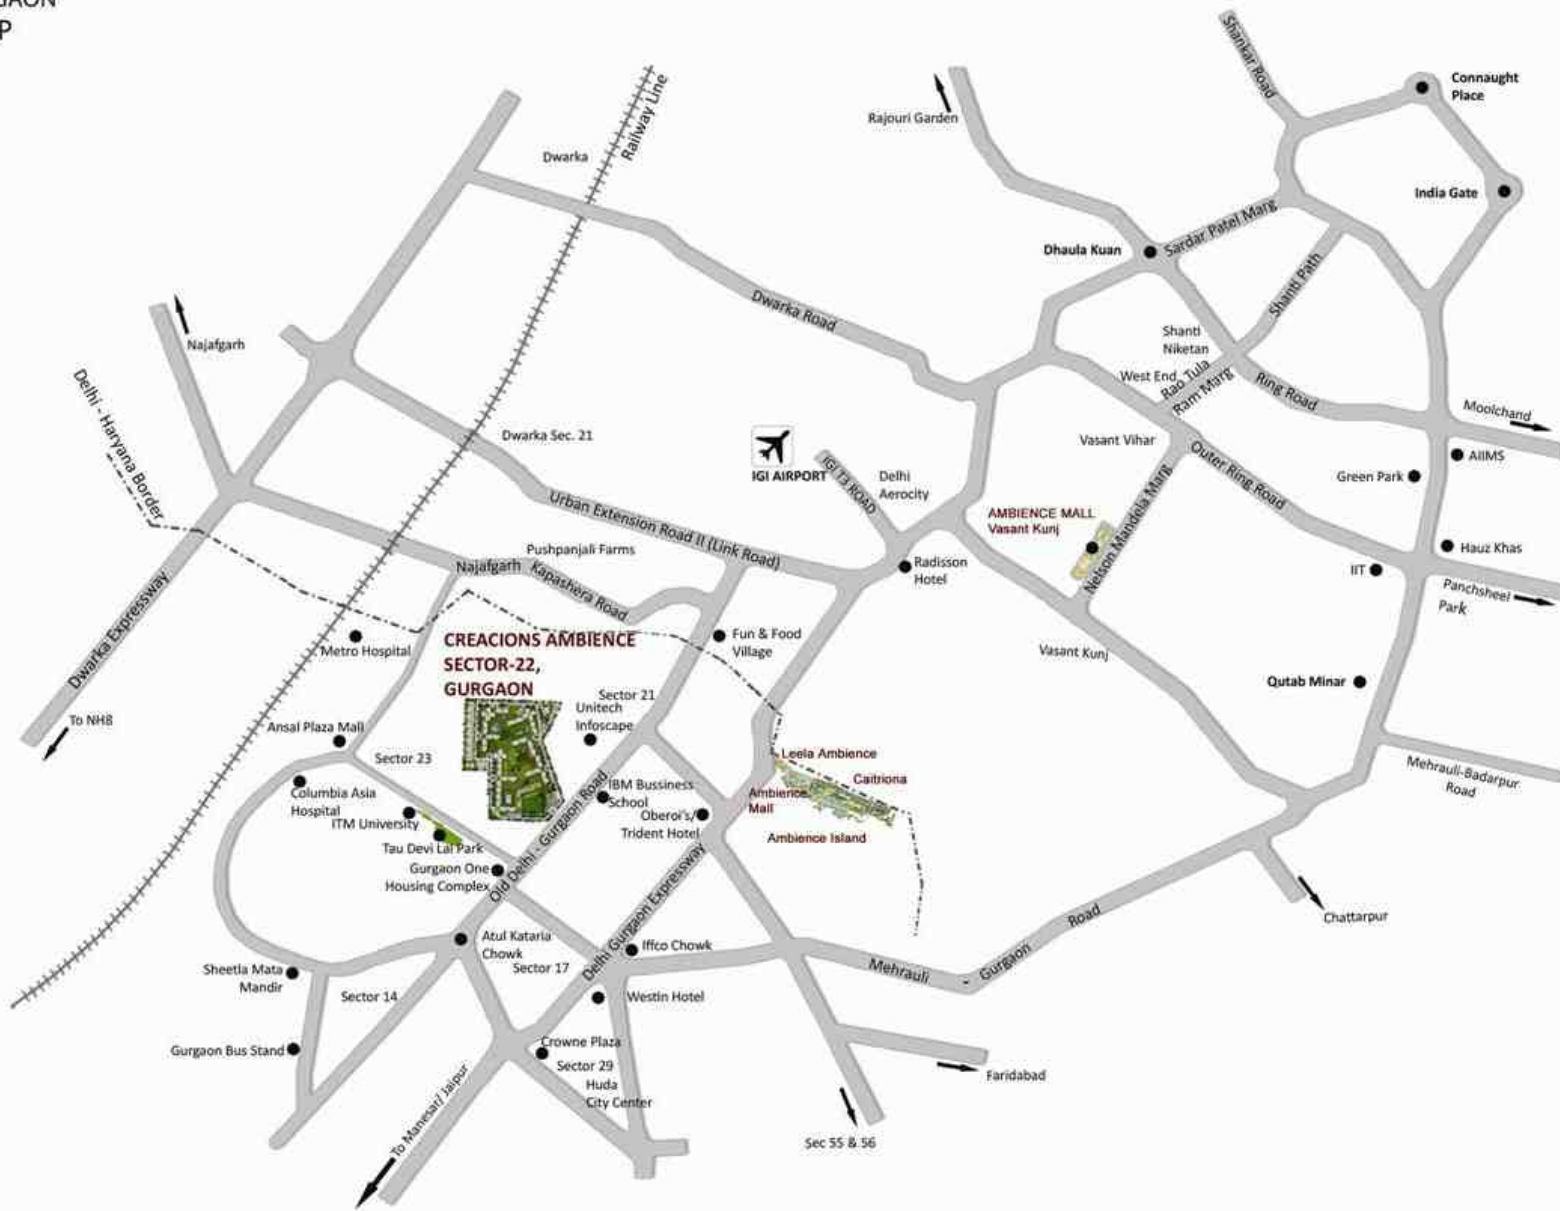

(NOT TO SCALE)

CREACIONS AMBIENCE
SECTOR-22, GURGAON
LAYOUT PLAN



CREACION AMBIENCE
SECTOR-22,GURGAON





www.abcbuildcon.in | +918470930121



www.abcbuildcon.in | +918470930121



www.abcbuildcon.in | +918470930121

CREACIONS AMBIENCE

3 BEDROOM APARTMENT (TYPE I)

GROUND FLOOR PLAN

TOWER F, J AND M



SUPER AREA : 3121 sq.ft. | 289.94 sq.m

Note: 1 sq.m = 10.764 sq.ft

www.abcbuildcon.in | +918470930121

CREACIONS AMBIENCE

3 BEDROOM APARTMENT (TYPE I)

TYPICAL FLOOR PLAN

TOWER F, J AND M



SUPER AREA : 2781 sq.ft. | 258.36 sq.m

Note: 1 sq.m = 10.764 sq.ft

www.abcbuildcon.in | +918470930121

CREACIONS AMBIENCE
3 BEDROOM APARTMENT (TYPE I-P)
PENTHOUSE LOWER LEVEL PLAN
TOWER F,J AND M



SUPER AREA : 4583 sq.ft. | 425.77 sq.m

Note: 1 sq.m = 10.764 sq.ft

www.abcbuildcon.in | +918470930121

CREACIONS AMBIENCE

3 BEDROOM APARTMENT (TYPE I-P)

TERRACE FLOOR PLAN

TOWER F, J AND M



SUPER AREA : 4583 sq.ft. | 425.77 sq.m

Note: 1 sq.m = 10.764 sq.ft

www.abcbuildcon.in | +918470930121

CREACIONS AMBIENCE

3 BEDROOM APARTMENT (TYPE II)

GROUND FLOOR PLAN

TOWER B,C,E,G,I,K,N,Q AND S



SUPER AREA : 3482.6 sq.ft. | 323.54 sq.m

Note: 1 sq.m = 10.764 sq.ft

CREACIONS AMBIENCE

3 BEDROOM APARTMENT (TYPE II)

TYPICAL FLOOR PLAN

TOWER B,C,E,G,I,K,N,Q AND S



SUPER AREA : 3090 sq.ft. | 287.06 sq.m

Note: 1 sq.m = 10.764 sq.ft

CREACIONS AMBIENCE

4 BEDROOM PENTHOUSE (TYPE II-P)

LOWER FLOOR PLAN

TOWER B,C,E,G,I,K,N,Q AND S



SUPER AREA : 7966 sq.ft. | 740.05 sq.m

Note: 1 sq.m = 10.764 sq.ft

CREACIONS AMBIENCE

4 BEDROOM PENTHOUSE (TYPE II-P)

UPPER FLOOR PLAN

TOWER B,C,E,G,I,K,N,Q AND S



SUPER AREA : 7966 sq.ft. | 740.05 sq.m

Note: 1 sq.m = 10.764 sq.ft

www.abcbuildcon.in | +918470930121

CREACIONS AMBIENCE

4 BEDROOM PENTHOUSE (TYPE II-P)

TERRACE FLOOR PLAN

TOWER B,C,E,G,I,K,N,Q AND S



SUPER AREA : 7966 sq.ft. | 740.05 sq.m

Note: 1 sq.m = 10.764 sq.ft

www.abcbuildcon.in | +918470930121

CREACIONS AMBIENCE

4 BEDROOM APARTMENT (TYPE IV)

GROUND FLOOR PLAN

TOWER A,D,L,O,P, R AND T



SUPER AREA : 4422 sq.ft. | 410.81 sq.m

Note: 1 sq.m = 10.764 sq.ft

www.abcbuildcon.in | +918470930121

CREACIONS AMBIENCE
4 BEDROOM APARTMENT (TYPE IV)
TYPICAL FLOOR PLAN
TOWER A,D,L,O,P, R AND T



SUPER AREA : 3975 sq.ft. | 369.33 sq.m

Note: 1 sq.m = 10.764 sq.ft

CREACIONS AMBIENCE

5 BEDROOM PENTHOUSE (TYPE IV-P)

LOWER FLOOR PLAN

TOWER A,D,L,O,P, R AND T



SUPER AREA : 9838 sq.ft. | 913.97 sq.m

Note: 1 sq.m = 10.764 sq.ft

www.abcbuildcon.in | +918470930121

CREACIONS AMBIENCE

5 BEDROOM PENTHOUSE (TYPE IV-P)

UPPER FLOOR PLAN

TOWER A,D,L,O,P, R AND T



SUPER AREA : 9838 sq.ft. | 913.97 sq.m


Note: 1 sq.m = 10.764 sq.ft

CREACIONS AMBIENCE

5 BEDROOM PENTHOUSE (TYPE IV-P)

TERRACE FLOOR PLAN

TOWER A,D,L,O,P, R AND T

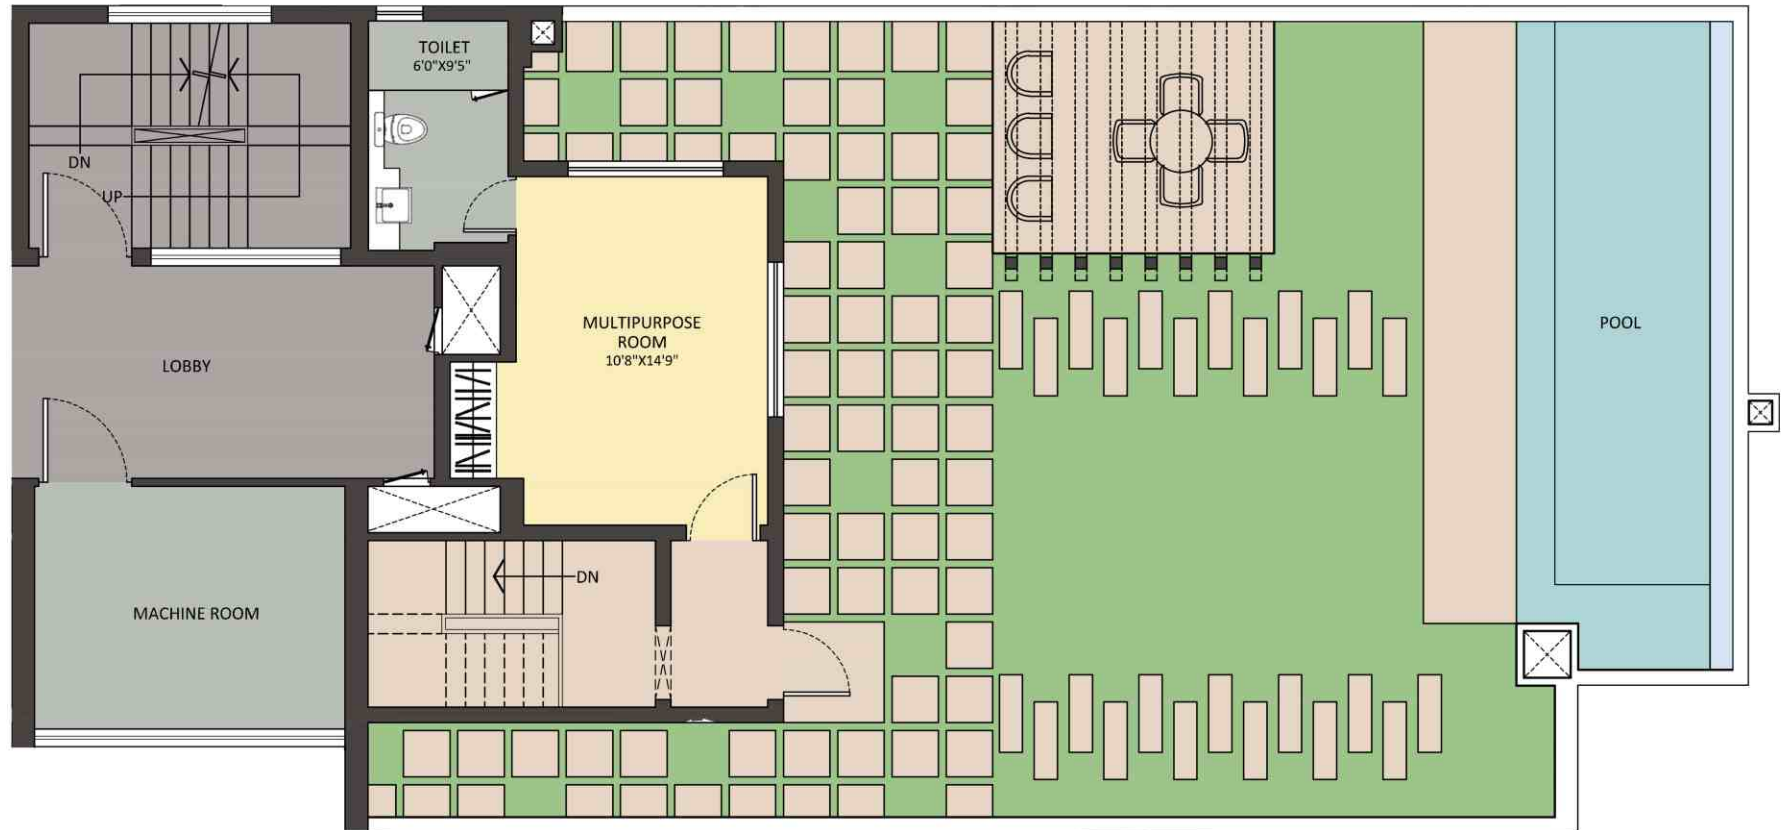

SUPER AREA : 9838 sq.ft. | 913.97 sq.m

Note: 1 sq.m = 10.764 sq.ft

www.abcbuildcon.in | +918470930121