


All
you need
is

bliss.



*T*HE BLUEPRINT OF A BLISSFUL LIFE.
THAT REFLECTS YOUR PERSONALITY.
YOUR LIFESTYLE. YOUR AMBITION.
PERSONIFIED BY THE APARTMENTS.
WITH THEIR IMPOSING GRECO-ROMAN ARCHITECTURE.
ON A PANORAMIC GREEN LANDSCAPE.

+918470930121 | www.abcbuildcon.in

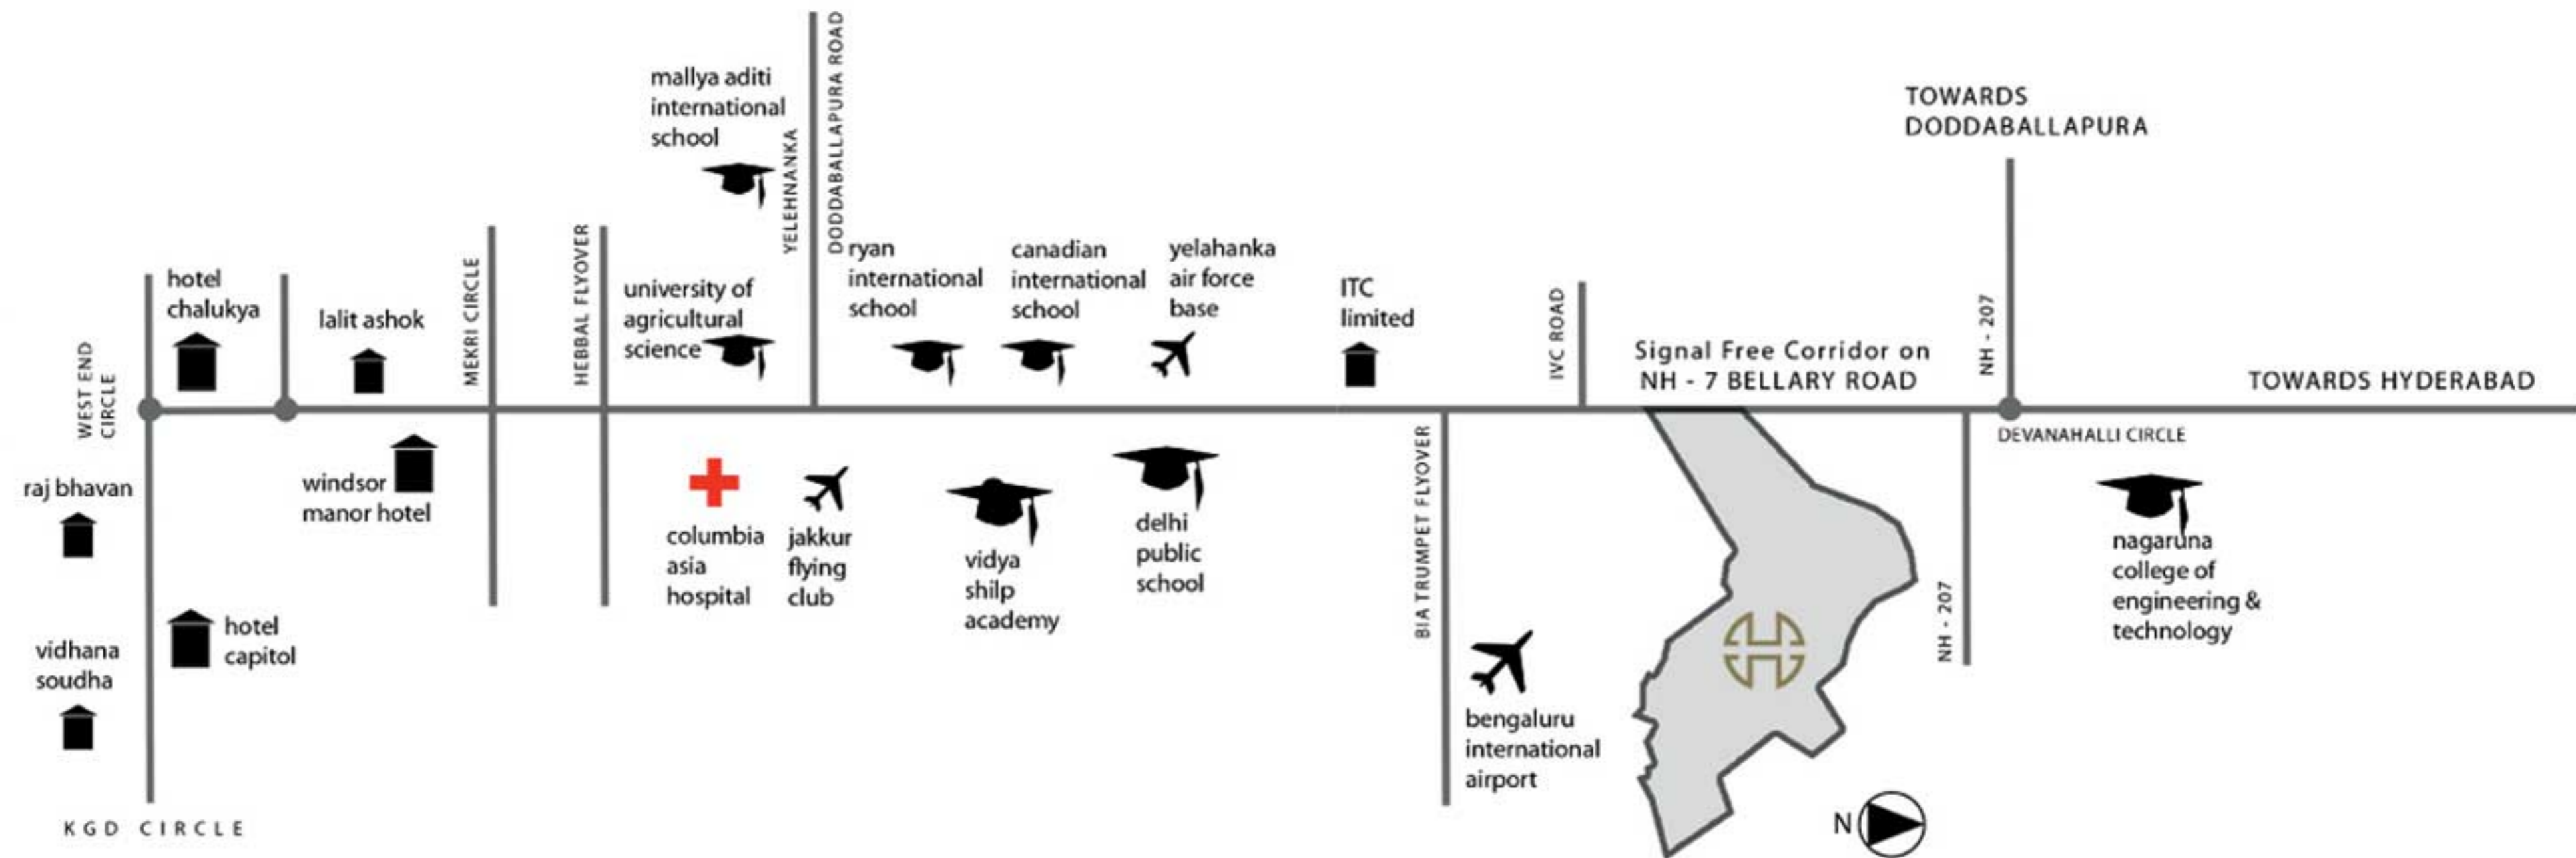

NOT TO SCALE

+918470930121 | www.abcbuildcon.in




MASTER PLAN



- ① Chancery
- ② Cypress
- ③ Crossgate
- ④ Calgary

CALGARY
KEYPLAN
STILT + 7 FLOOR

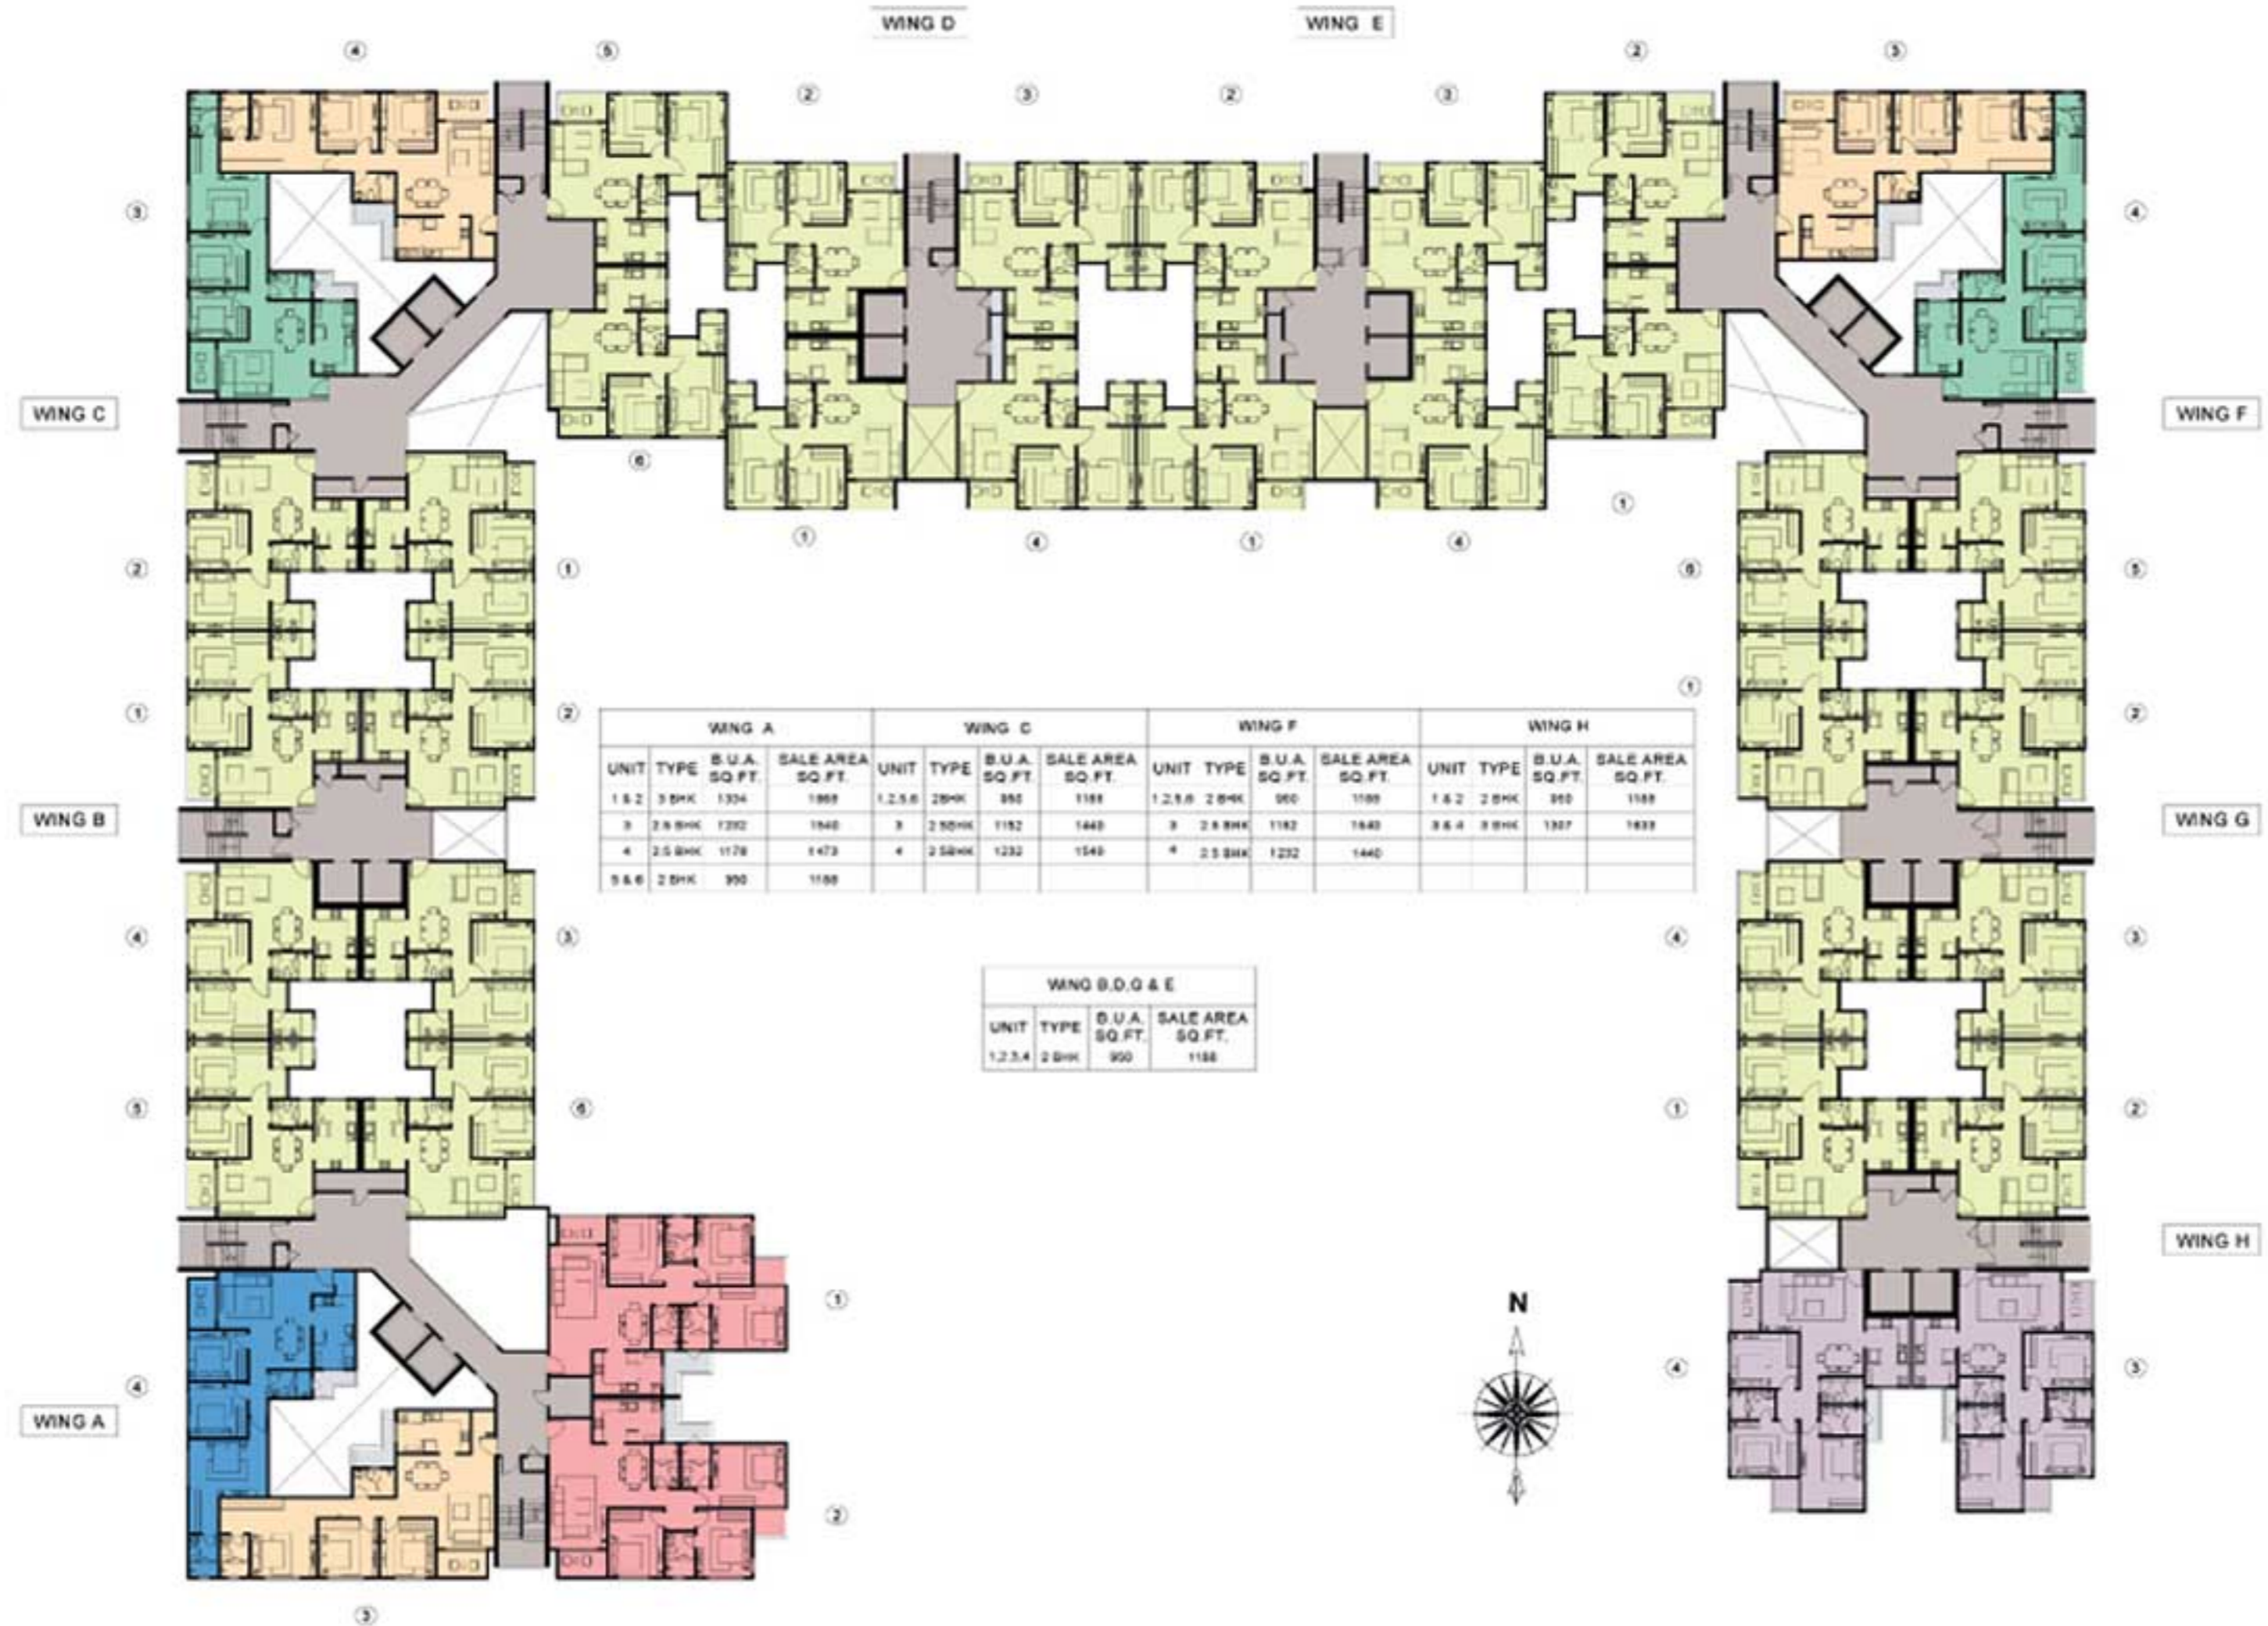

CALGARY

WING A: APARTMENT 5, 6 - 2BHK - 1188 sft
WING B, G, H: APARTMENT 1, 2 - 2BHK - 1188 sft
WING C: APARTMENT 1, 2, 6 - 2BHK - 1188 sft
WING F: APARTMENT 1, 5, 6 - 2BHK - 1188 sft



CALGARY

WING B & G: APARTMENT 3, 4 - 2BHK - 1188 sft
WING C: APARTMENT 5 - 2BHK - 1188 sft
WING D & E: APARTMENT 1, 2, 3, 4 - 2BHK - 1188 sft
WING F: APARTMENT 2 - 2BHK - 1188 sft



CALGARY

WING A: APARTMENT 4 - 2 BED + STUDY - 1473 sft



CALGARY

WING C: APARTMENT 3 - 2 BED + STUDY - 1440 sft
WING F: APARTMENT 4 - 2 BED + STUDY - 1440 sft



CALGARY

WING A: APARTMENT 4 - 2 BED + STUDY - 1473 sft



CALGARY

WING C: APARTMENT 3 - 2 BED + STUDY - 1440 sft
WING F: APARTMENT 4 - 2 BED + STUDY - 1440 sft



CALGARY

WING A & F: APARTMENT 3 - 2 BED + STUDY - 1540 sft
WING C: APARTMENT 4 - 2 BED + STUDY - 1540 sft



CALGARY

WING H: APARTMENT 3, 4 - 3BHK - 1633 sft



CALGARY

WING A & F: APARTMENT 3 - 2 BED + STUDY - 1540 sft
WING C: APARTMENT 4 - 2 BED + STUDY - 1540 sft



CALGARY

WING H: APARTMENT 3, 4 - 3BHK - 1633 sft



CALGARY

WING A : APARTMENT 1, 2 - 3BHK - 1688 sft





+918470930121 | www.abcbuildcon.in