


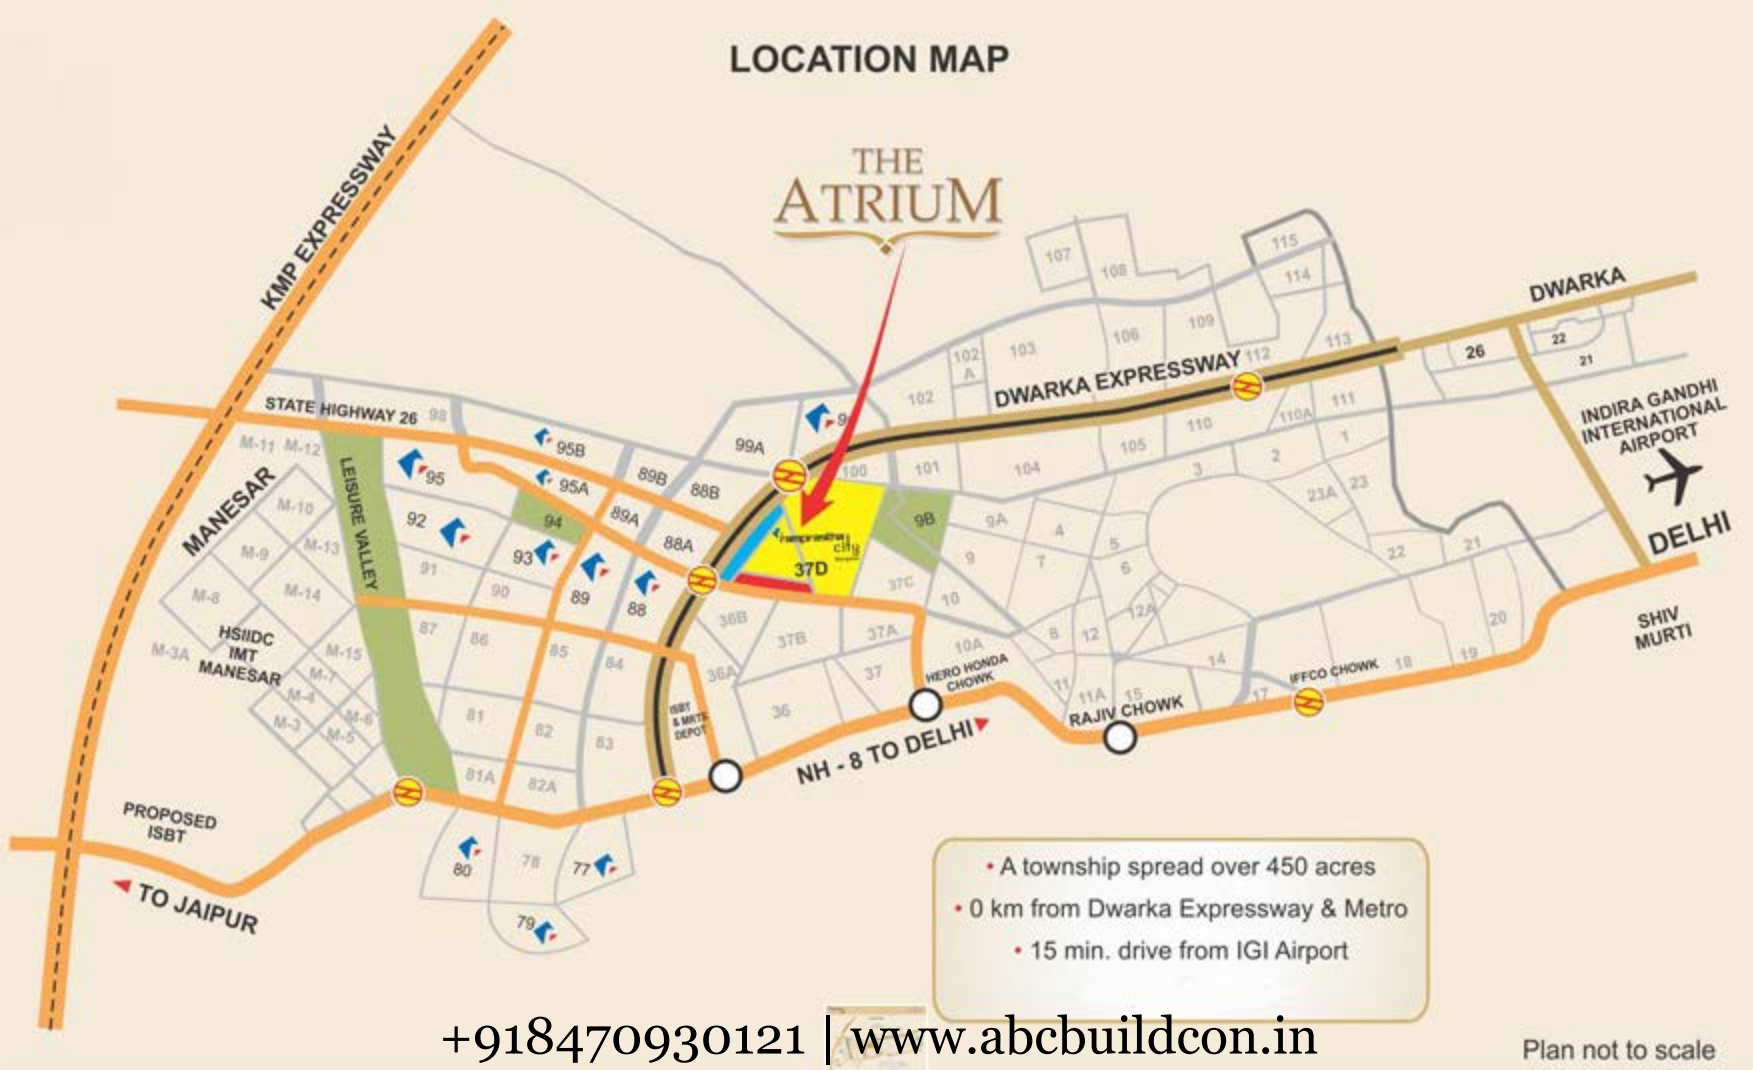

+918470930121 | www.abcbuildcon.in

LOCATION MAP

THE ATRIUM



+918470930121 | www.abcbuildcon.in

Plan not to scale

Click on the
desired tower
to get the
Latest Updates

13.5 M WIDE ROAD



2 BEDROOM UNIT PLAN
965 SQ.FT.



3 BEDROOM UNIT PLAN
1185 SQ.FT.

